



CITYLINK (STAGE ONE) TO EASTERN FREEWAY
EASTBOUND CARRIAGEWAY

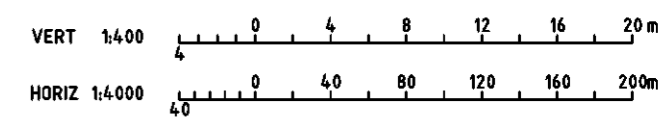

C	27/09/13			REFERENCE DESIGN
B	06/05/13			REFERENCE DESIGN
A	02/11/12	JK		BUSINESS CASE
No	DATE	DESIGN REVISION	REV'D P/NGN	APP'D P/DIR
				AMENDMENT


REF	DRAWING NUMBER	REFERENCE DRAWING TITLE

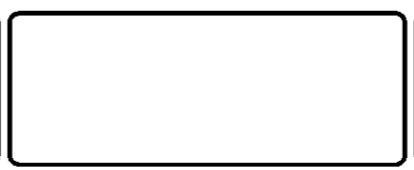

PROJECT EAST WEST LINK - EASTERN SECTION			
DRAWN P TOSCANO	DRAFTING CHECK D BRISTOW	REVIEWED EXEC DIRECTOR S SMEDLEY	APPROVED C/O K MATHERS
DESIGNED P TOSCANO	DESIGN REVIEW T BROCK		


TITLE LONGITUDINAL SECTION CITYLINK (STAGE ONE) TO EASTERN FWY EASTBOUND TUNNEL - SHEET 3 OF 4		
SCALE AS SHOWN	DRAWING NO. EWL-DES-DR-1166	AMDT C

28-Oct-2013 4:007 m / mm
I:\SBIF\Projects\SB19750\Deliverables\Drawings\Civil\Dgn\EWL-DES-DR-1166.dgn

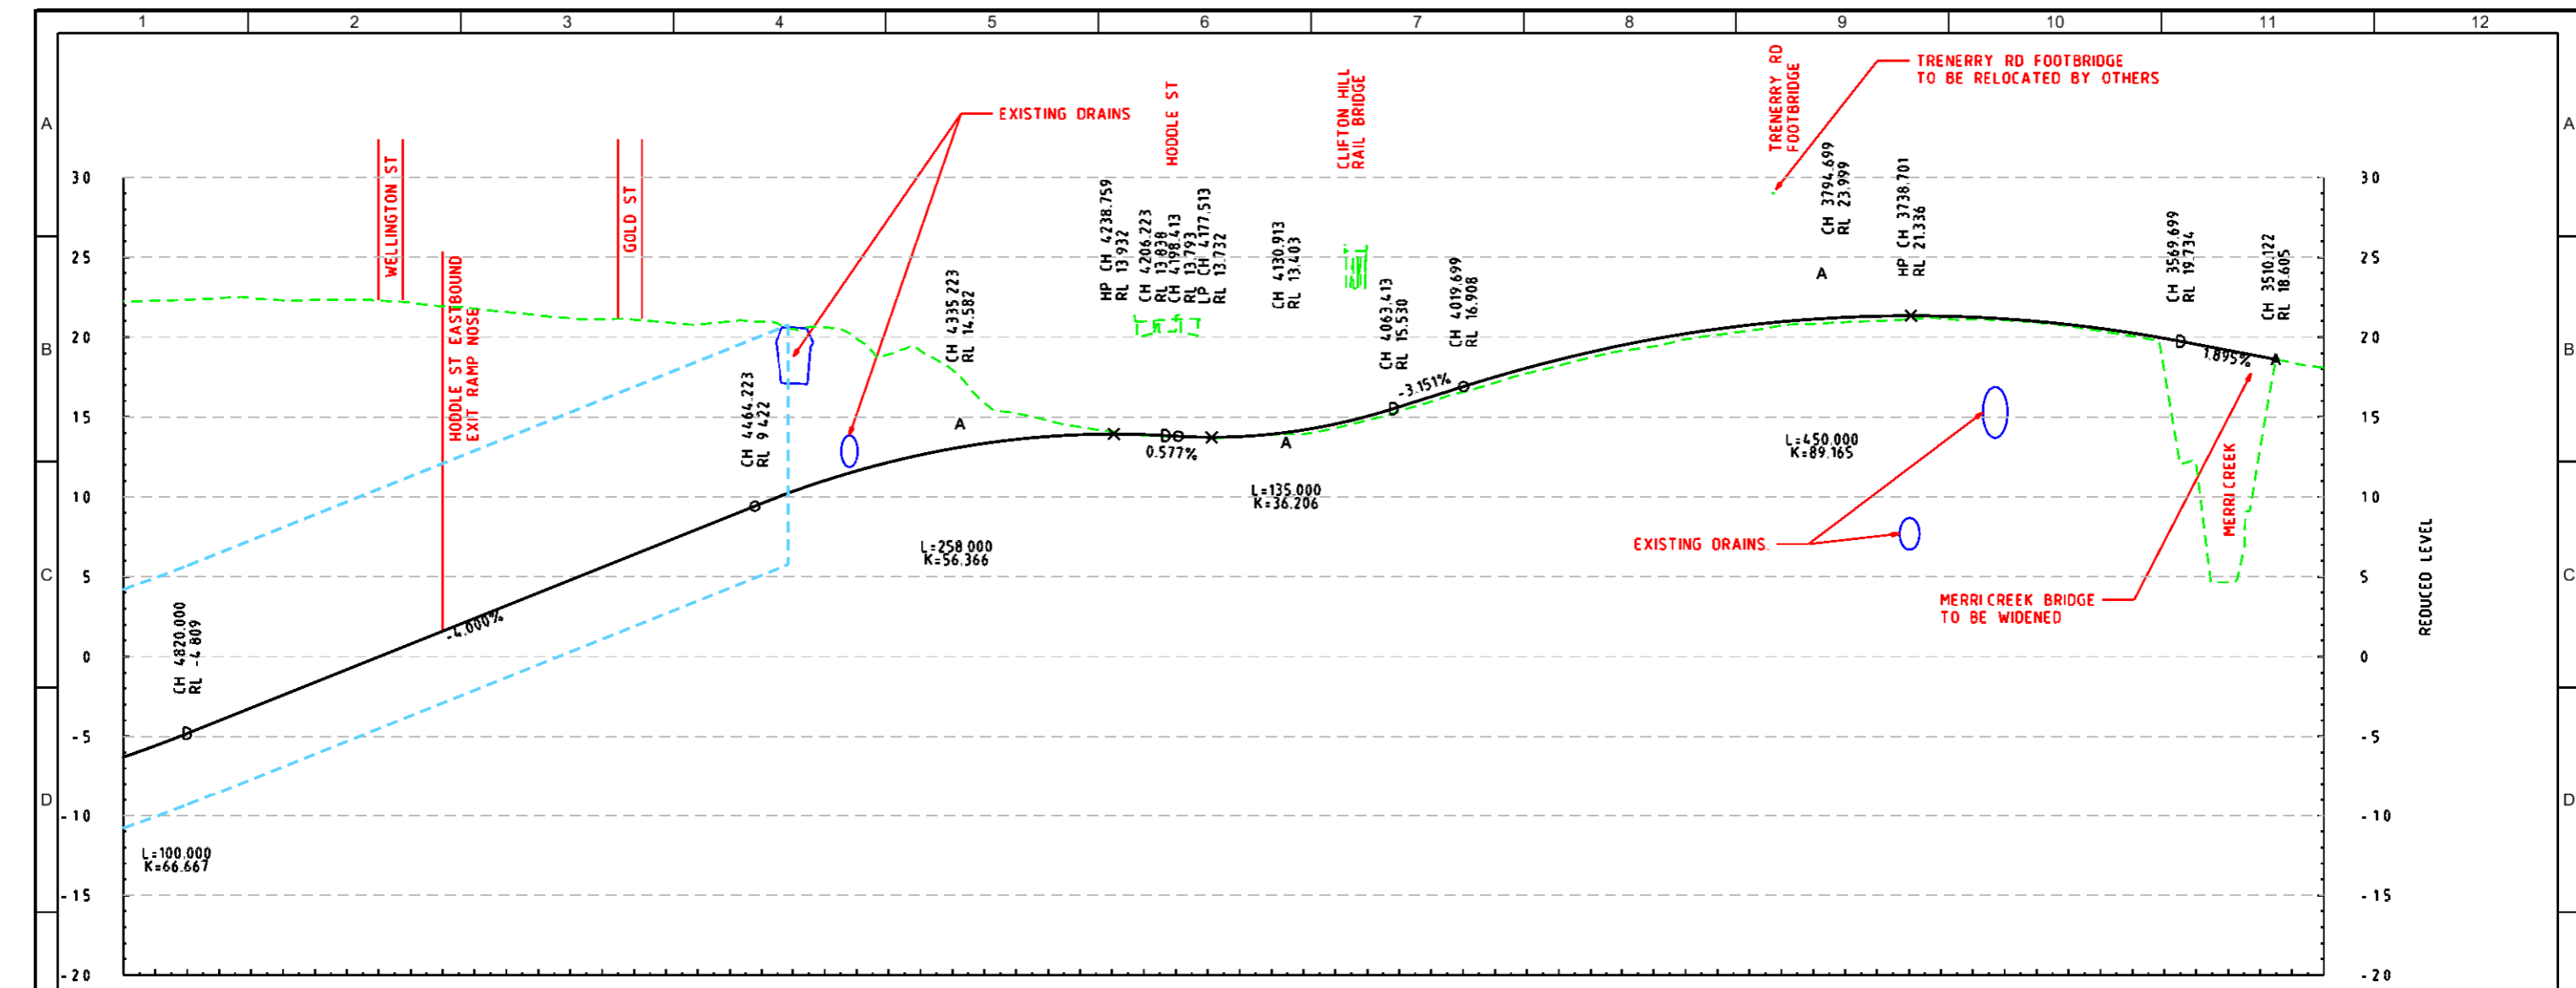

CHAINAGE	GRADE LINE	EXISTING SURFACE
4.860.000	-6.289	22.23
4.840.000	-5.579	22.27
4.820.000	-4.809	22.34
4.800.000	-4.009	22.43
4.780.000	-3.209	22.45
4.760.000	-2.409	22.30
4.740.000	-1.609	22.33
4.720.000	-0.809	22.33
4.700.000	-0.009	22.28
4.680.000	0.791	22.16
4.660.000	1.591	21.93
4.640.000	2.391	21.78
4.620.000	3.191	21.57
4.600.000	3.991	21.37
4.580.000	4.791	21.18
4.560.000	5.591	21.12
4.540.000	6.391	21.08
4.520.000	7.191	20.94
4.500.000	7.991	20.77
4.480.000	8.791	20.99
4.460.000	9.590	20.97
4.440.000	10.339	20.51
4.420.000	11.018	20.62
4.400.000	11.625	19.89
4.380.000	12.162	18.90
4.360.000	12.628	19.13
4.340.000	13.022	17.92
4.320.000	13.346	15.86
4.300.000	13.599	15.23
4.280.000	13.781	14.78
4.260.000	13.892	14.38
4.240.000	13.932	14.09
4.220.000	13.900	13.85
4.200.000	13.802	13.78
4.180.000	13.733	13.71
4.160.000	13.775	13.75
4.140.000	13.927	13.90
4.120.000	14.189	13.92
4.100.000	14.562	14.31
4.080.000	15.046	14.79
4.060.000	15.638	15.37
4.040.000	16.268	15.96
4.020.000	16.898	16.56
4.000.000	17.507	17.14
3.980.000	18.071	17.73
3.960.000	18.589	18.22
3.940.000	19.063	18.73
3.920.000	19.492	19.13
3.900.000	19.877	19.42
3.880.000	20.216	19.86
3.860.000	20.511	20.14
3.840.000	20.760	20.41
3.820.000	20.965	20.73
3.800.000	21.125	20.83
3.780.000	21.240	20.94
3.760.000	21.310	21.02
3.740.000	21.336	21.12
3.720.000	21.316	21.15
3.700.000	21.252	21.12
3.680.000	21.142	21.05
3.660.000	20.988	20.91
3.640.000	20.789	20.69
3.620.000	20.546	20.39
3.600.000	20.257	20.06
3.580.000	19.923	17.85
3.560.000	19.550	11.99
3.540.000	19.171	4.66
3.520.000	18.792	13.03
3.500.000		18.40
3.480.000		18.07

CITYLINK (STAGE ONE) TO EASTERN FREEWAY
EASTBOUND CARRIAGEWAY

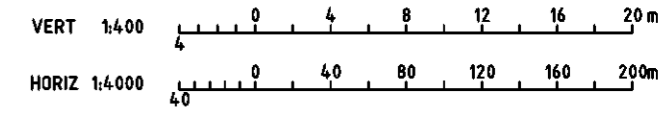

28-Oct-2013 4:007 m / mm
I:\SBIF\Projects\SB191750\Deliverables\Drawings\Civil\DWG\EWL-DES-DR-1167.dgn


C	27/09/13			REFERENCE DESIGN
B	06/05/13			REFERENCE DESIGN
A	02/11/12	JK		BUSINESS CASE
No	DATE	DESIGN REVISION	REV'D P/IN	APP'D P/DIR
				AMENDMENT

REF.	DRAWING NUMBER	REFERENCE DRAWING TITLE


CLIENT
LMA

PROJECT EAST WEST LINK - EASTERN SECTION			
DRAWN P TOSCANO	DRAFTING CHECK D BRISTOW	REVIEWED EXEC DIRECTOR S SMEDLEY	APPROVED CIO K MATHERS
DESIGNED P TOSCANO	DESIGN REVIEW T BROCK		

TITLE LONGITUDINAL SECTION CITYLINK (STAGE ONE) TO EASTERN FWY EASTBOUND TUNNEL - SHEET 4 OF 4		
SCALE AS SHOWN	DRAWING NO. EWL-DES-DR-1167	AMDT C

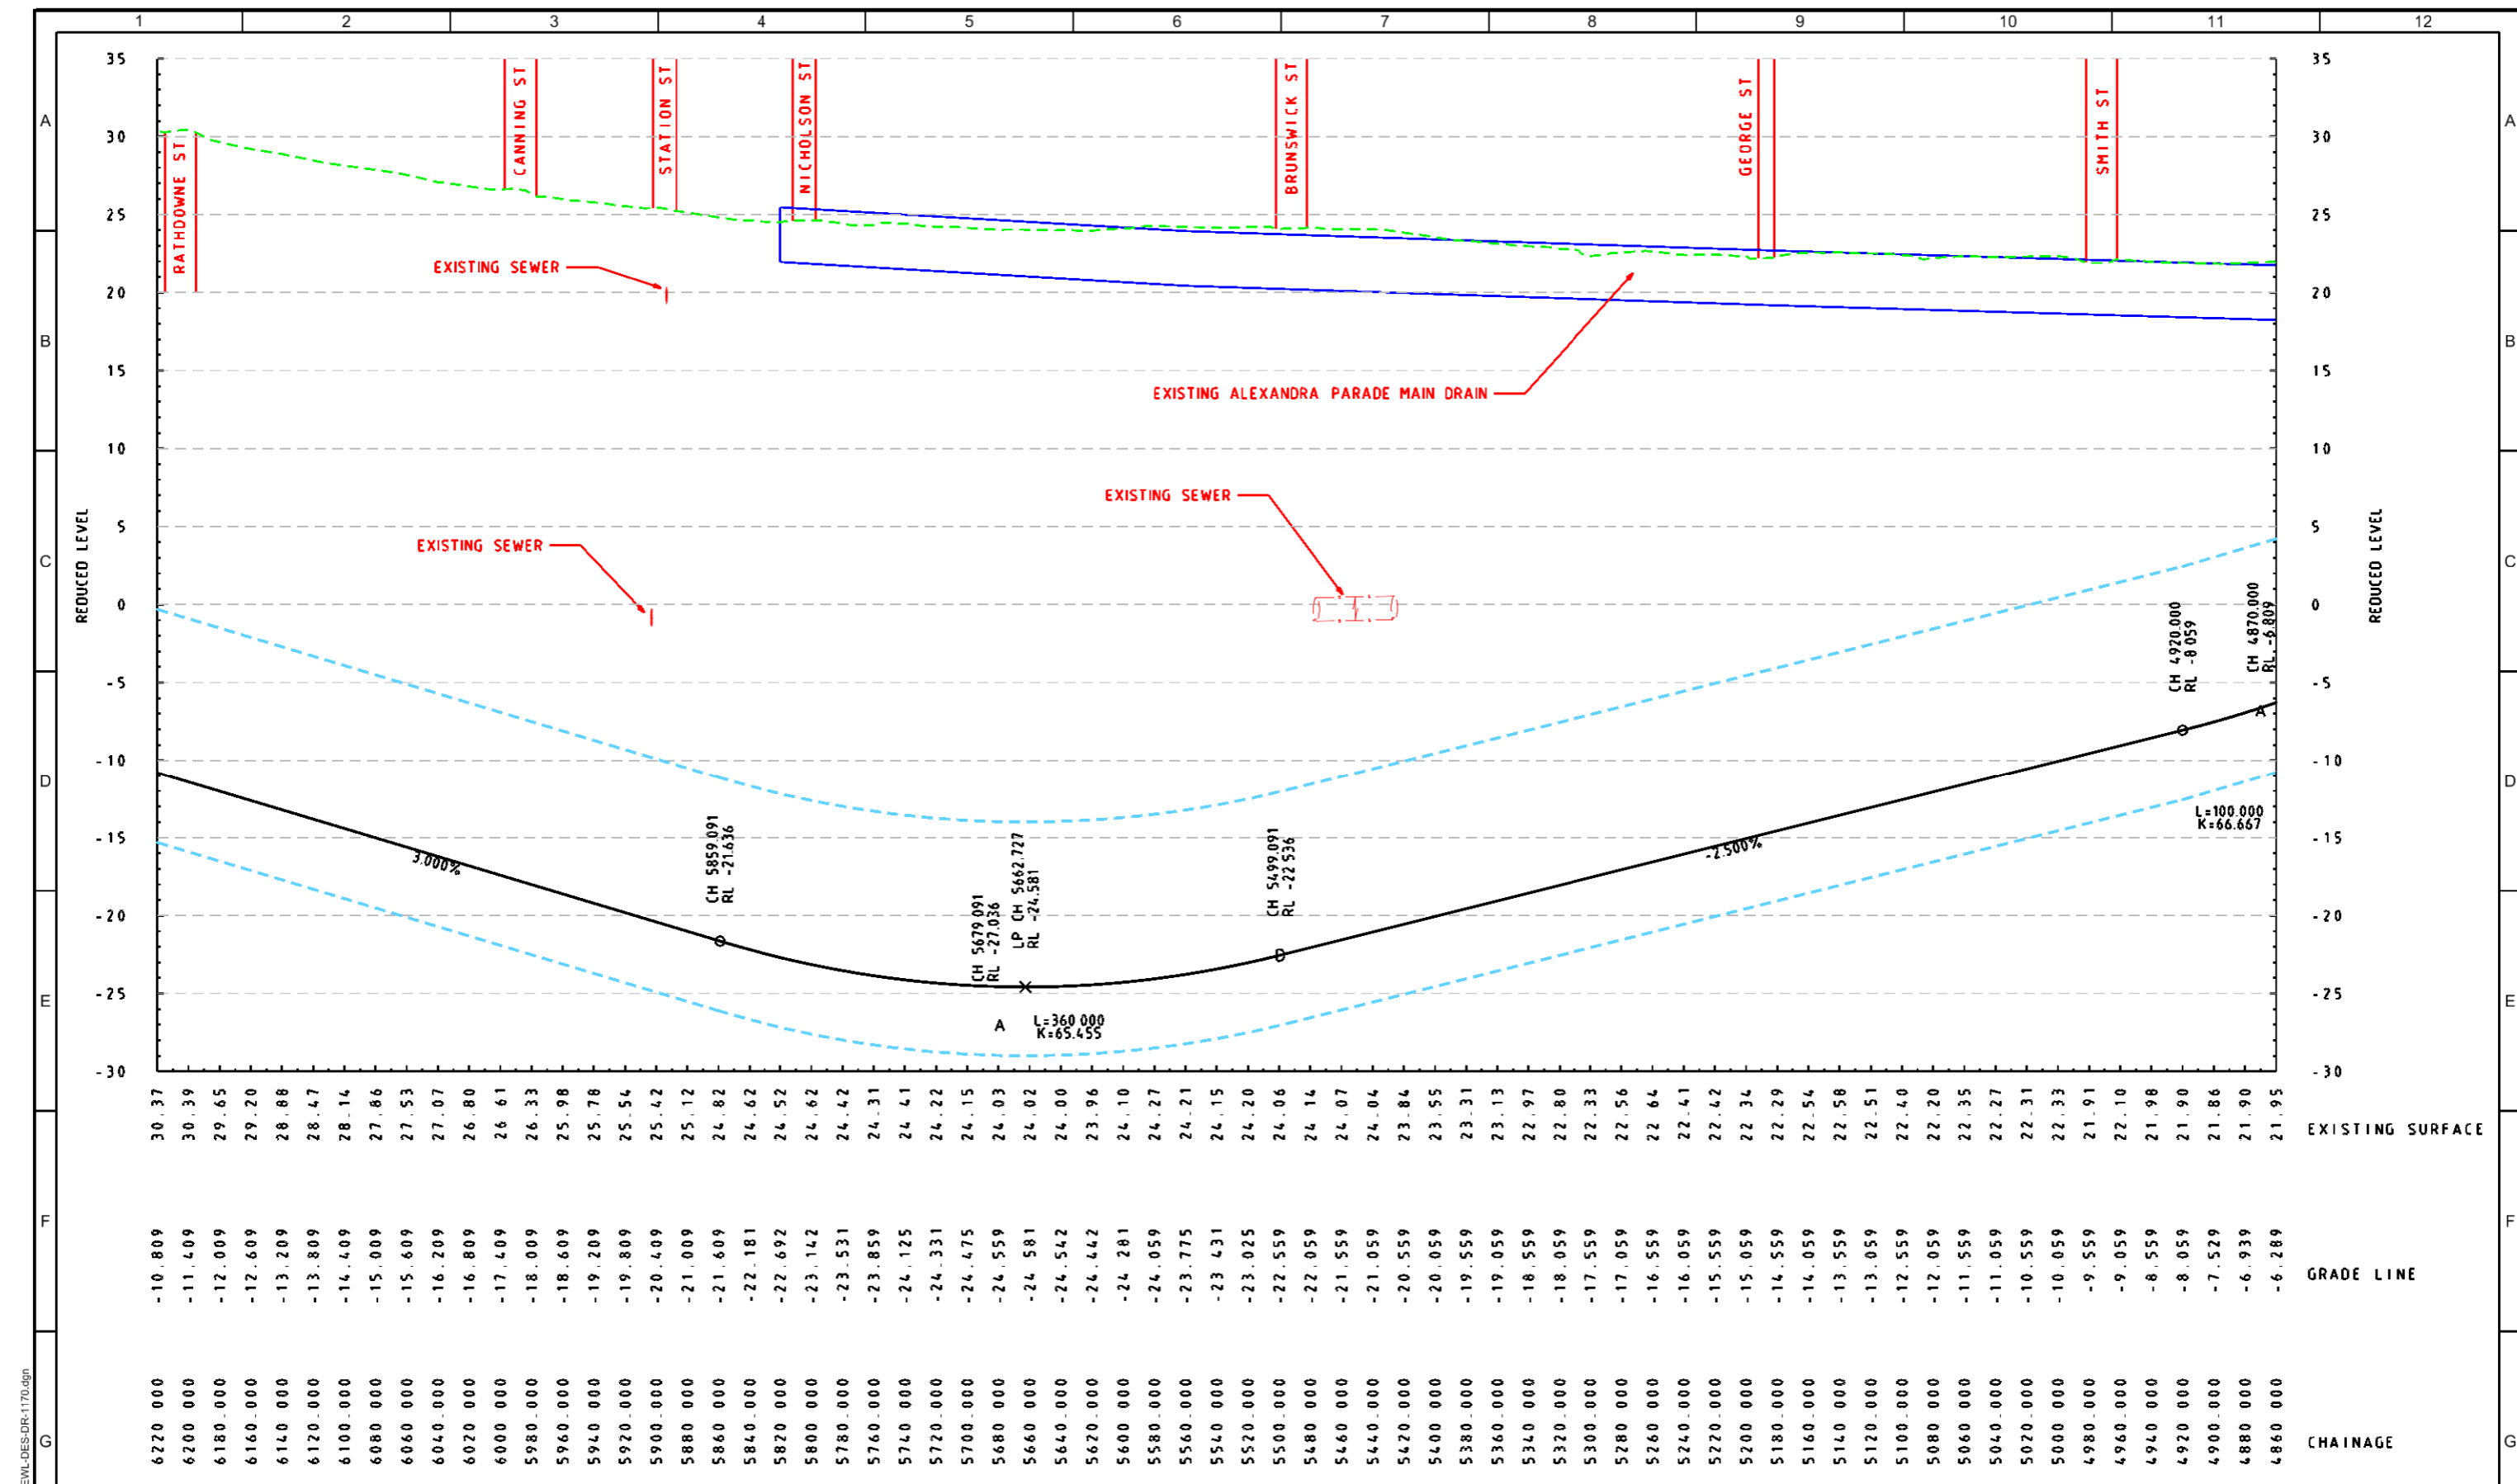

EASTERN FREEWAY TO CITYLINK (STAGE ONE)
WESTBOUND CARRIAGEWAY

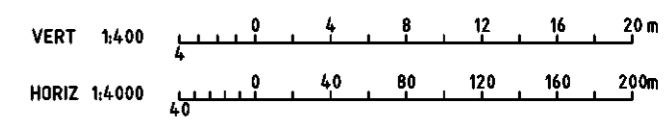

28-Oct-2013 4:007 m / mm
I:\SBIF\Projects\SB19750\Deliverables\Drawings\Civil\DWG\EWL-DES-DR-1170.dgn

C	27/09/13			REFERENCE DESIGN
B	06/05/13			REFERENCE DESIGN
A	02/11/12	JK		BUSINESS CASE
No	DATE	DESIGN REVISION	REV'D P/AGN	APP'D P/DIR
				AMENDMENT


REF	DRAWING NUMBER	REFERENCE DRAWING TITLE



CLIENT	LMA
--------	-----


PROJECT	EAST WEST LINK - EASTERN SECTION		
DRAWN	DRAFTING CHECK	REVIEWED	APPROVED
P TOSCANO	D BRISTOW	S SMEDLEY	K MATHERS
DESIGNED	DESIGN REVIEW		
P TOSCANO	T BROCK		

TITLE	LONGITUDINAL SECTION EASTERN FWY TO CITYLINK (STAGE ONE) WESTBOUND TUNNEL - SHEET 3 OF 4	
SCALE	AS SHOWN	DRAWING NO.
		EWL-DES-DR-1170
AMDT		C

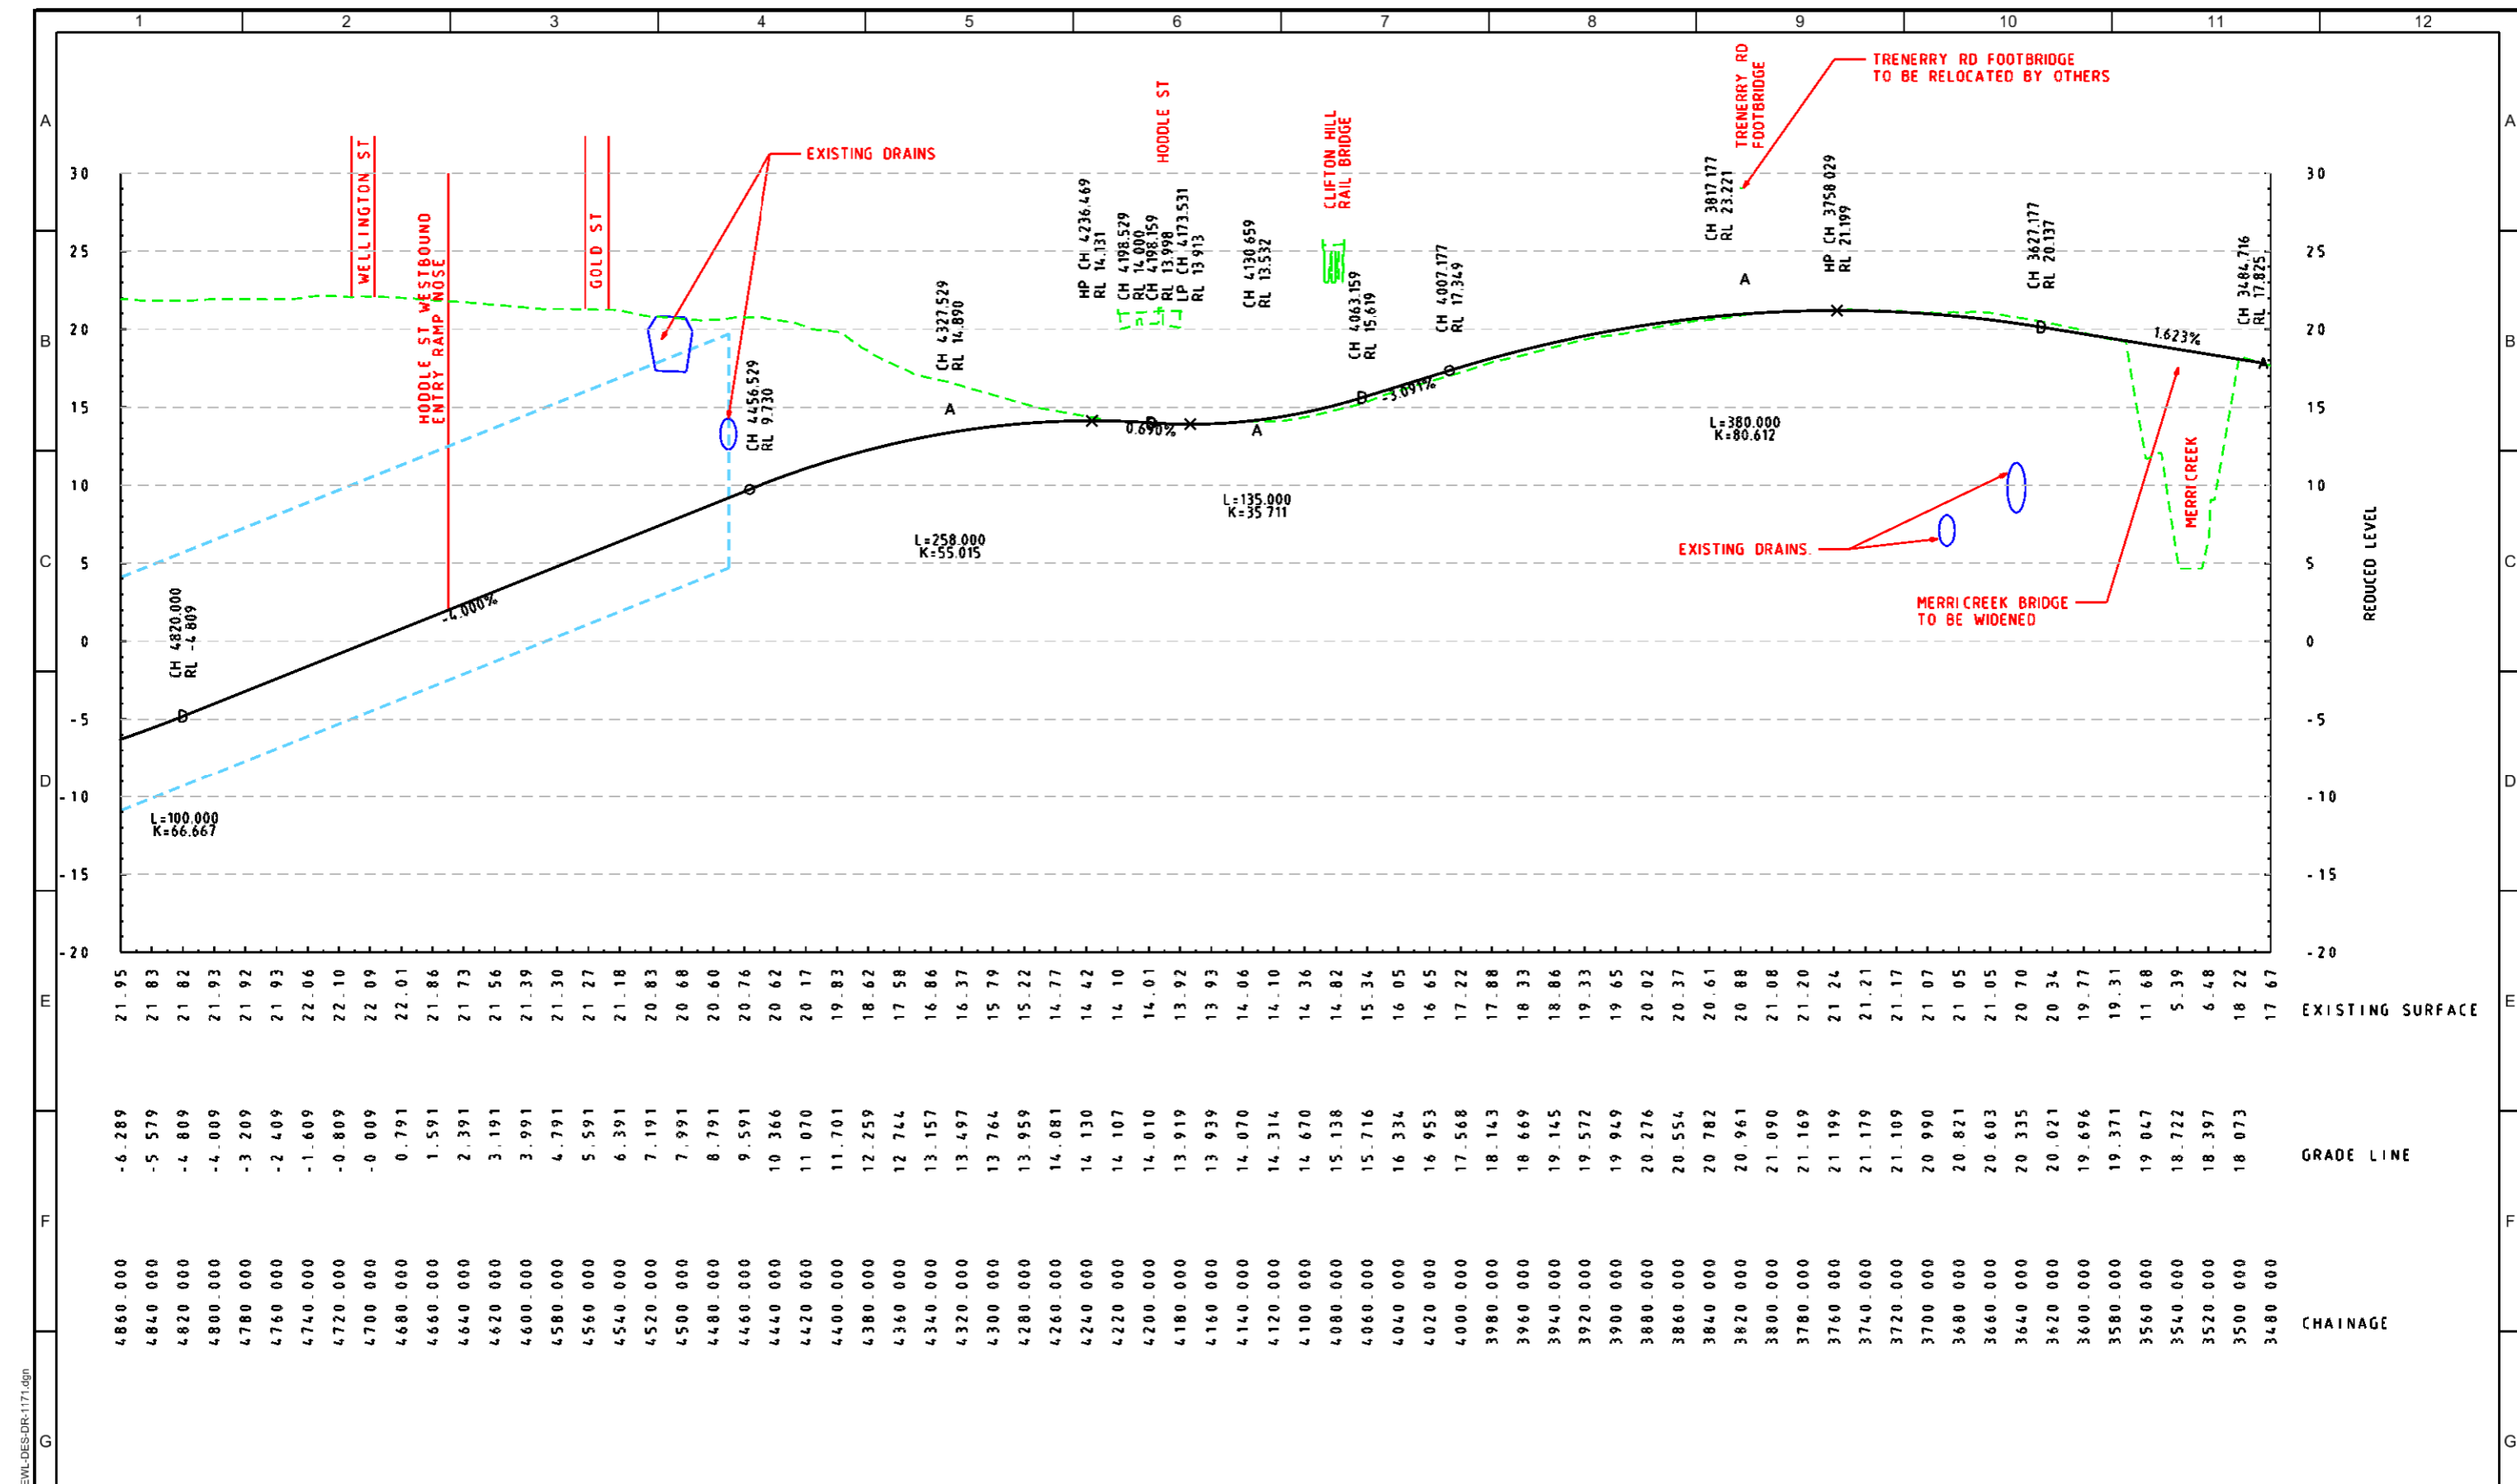


CHAINAGE	GRADE LINE	EXISTING SURFACE
4.860.000	-6.289	21.95
4.840.000	-5.579	21.83
4.820.000	-4.809	21.82
4.800.000	-4.009	21.93
4.780.000	-3.209	21.92
4.760.000	-2.409	21.93
4.740.000	-1.609	22.06
4.720.000	-0.809	22.10
4.700.000	-0.009	22.09
4.680.000	0.791	22.01
4.660.000	1.591	21.86
4.640.000	2.391	21.73
4.620.000	3.191	21.56
4.600.000	3.991	21.39
4.580.000	4.791	21.30
4.560.000	5.591	21.27
4.540.000	6.391	21.18
4.520.000	7.191	20.83
4.500.000	7.991	20.68
4.480.000	8.791	20.60
4.460.000	9.591	20.76
4.440.000	10.366	20.62
4.420.000	11.070	20.17
4.400.000	11.701	19.83
4.380.000	12.259	18.62
4.360.000	12.744	17.58
4.340.000	13.157	16.86
4.320.000	13.497	16.37
4.300.000	13.764	15.79
4.280.000	13.959	15.22
4.260.000	14.081	14.77
4.240.000	14.130	14.42
4.220.000	14.107	14.10
4.200.000	14.010	14.01
4.180.000	13.919	13.92
4.160.000	13.939	13.93
4.140.000	14.070	14.06
4.120.000	14.314	14.10
4.100.000	14.670	14.36
4.080.000	15.138	14.82
4.060.000	15.716	15.34
4.040.000	16.334	16.05
4.020.000	16.953	16.65
4.000.000	17.568	17.22
3.980.000	18.143	17.88
3.960.000	18.669	18.33
3.940.000	19.145	18.86
3.920.000	19.572	19.33
3.900.000	19.949	19.65
3.880.000	20.276	20.02
3.860.000	20.554	20.37
3.840.000	20.782	20.61
3.820.000	20.961	20.88
3.800.000	21.090	21.08
3.780.000	21.169	21.20
3.760.000	21.199	21.24
3.740.000	21.179	21.21
3.720.000	21.109	21.17
3.700.000	20.990	21.07
3.680.000	20.821	21.05
3.660.000	20.603	21.05
3.640.000	20.335	20.70
3.620.000	20.021	20.34
3.600.000	19.696	19.77
3.580.000	19.371	19.31
3.560.000	19.047	11.68
3.540.000	18.722	5.39
3.520.000	18.397	6.48
3.500.000	18.073	18.22
3.480.000		17.67

EASTERN FREEWAY TO CITYLINK (STAGE ONE)
WESTBOUND CARRIWAY

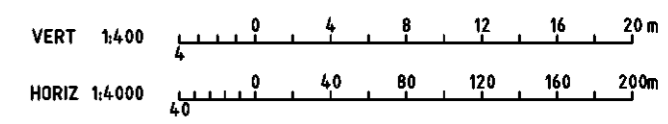

C	27/09/13			REFERENCE DESIGN
B	06/05/13			REFERENCE DESIGN
A	02/11/12	JK		BUSINESS CASE
No	DATE	DESIGN REVISION	REV'D P/APPD #/DIR	AMENDMENT

REF	DRAWING NUMBER	REFERENCE DRAWING TITLE

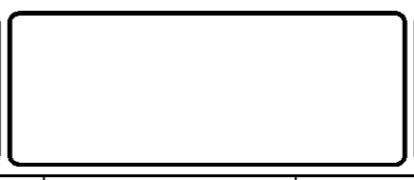

PROJECT EAST WEST LINK - EASTERN SECTION			
DRAWN P TOSCANO	DRAFTING CHECK D BRISTOW	REVIEWED S SMEDLEY	APPROVED K MATHERS
DESIGNED P TOSCANO	DESIGN REVIEW T BROCK		

TITLE LONGITUDINAL SECTION EASTERN FWY TO CITYLINK (STAGE ONE) WESTBOUND TUNNEL - SHEET 4 OF 4		
SCALE AS SHOWN	DRAWING NO. EWL-DES-DR-1171	AMDT C