


EASTERN FREEWAY TO CITYLINK (STAGE ONE)
WESTBOUND CARRIAGEWAY

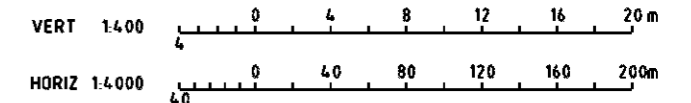

C	04/10/13			REFERENCE DESIGN
B	06/05/13			REFERENCE DESIGN
A	02/11/12	JK		BUSINESS CASE
No	DATE	DESIGN REVISION	REV'D P/APPD	AMENDMENT

REF	DRAWING NUMBER		REFERENCE DRAWING TITLE

CLIENT
LMA


LINKING MELBOURNE AUTHORITY

--	--	--	--


PROJECT EAST WEST LINK - EASTERN SECTION			
DRAWN P TOSCANO	DRAFTING CHECK D BRISTOW	REVIEWED EXEC DIRECTOR S SMEDLEY	APPROVED C/O K MATHERS
DESIGNED P TOSCANO	DESIGN REVIEW T BROCK		

TITLE LONGITUDINAL SECTION EASTERN FWY TO CITYLINK (STAGE ONE) WESTBOUND TUNNEL - SHEET 1 OF 4		
SCALE AS SHOWN	DRAWING NO. EWL-DES-DR-1168	AMDT C

28-Oct-2013 4:007 m / mm
I:\SBIF\Projects\SB19750\Deliverables\Drawings\Civil\Dgn\EWL-DES-DR-1168.dgn

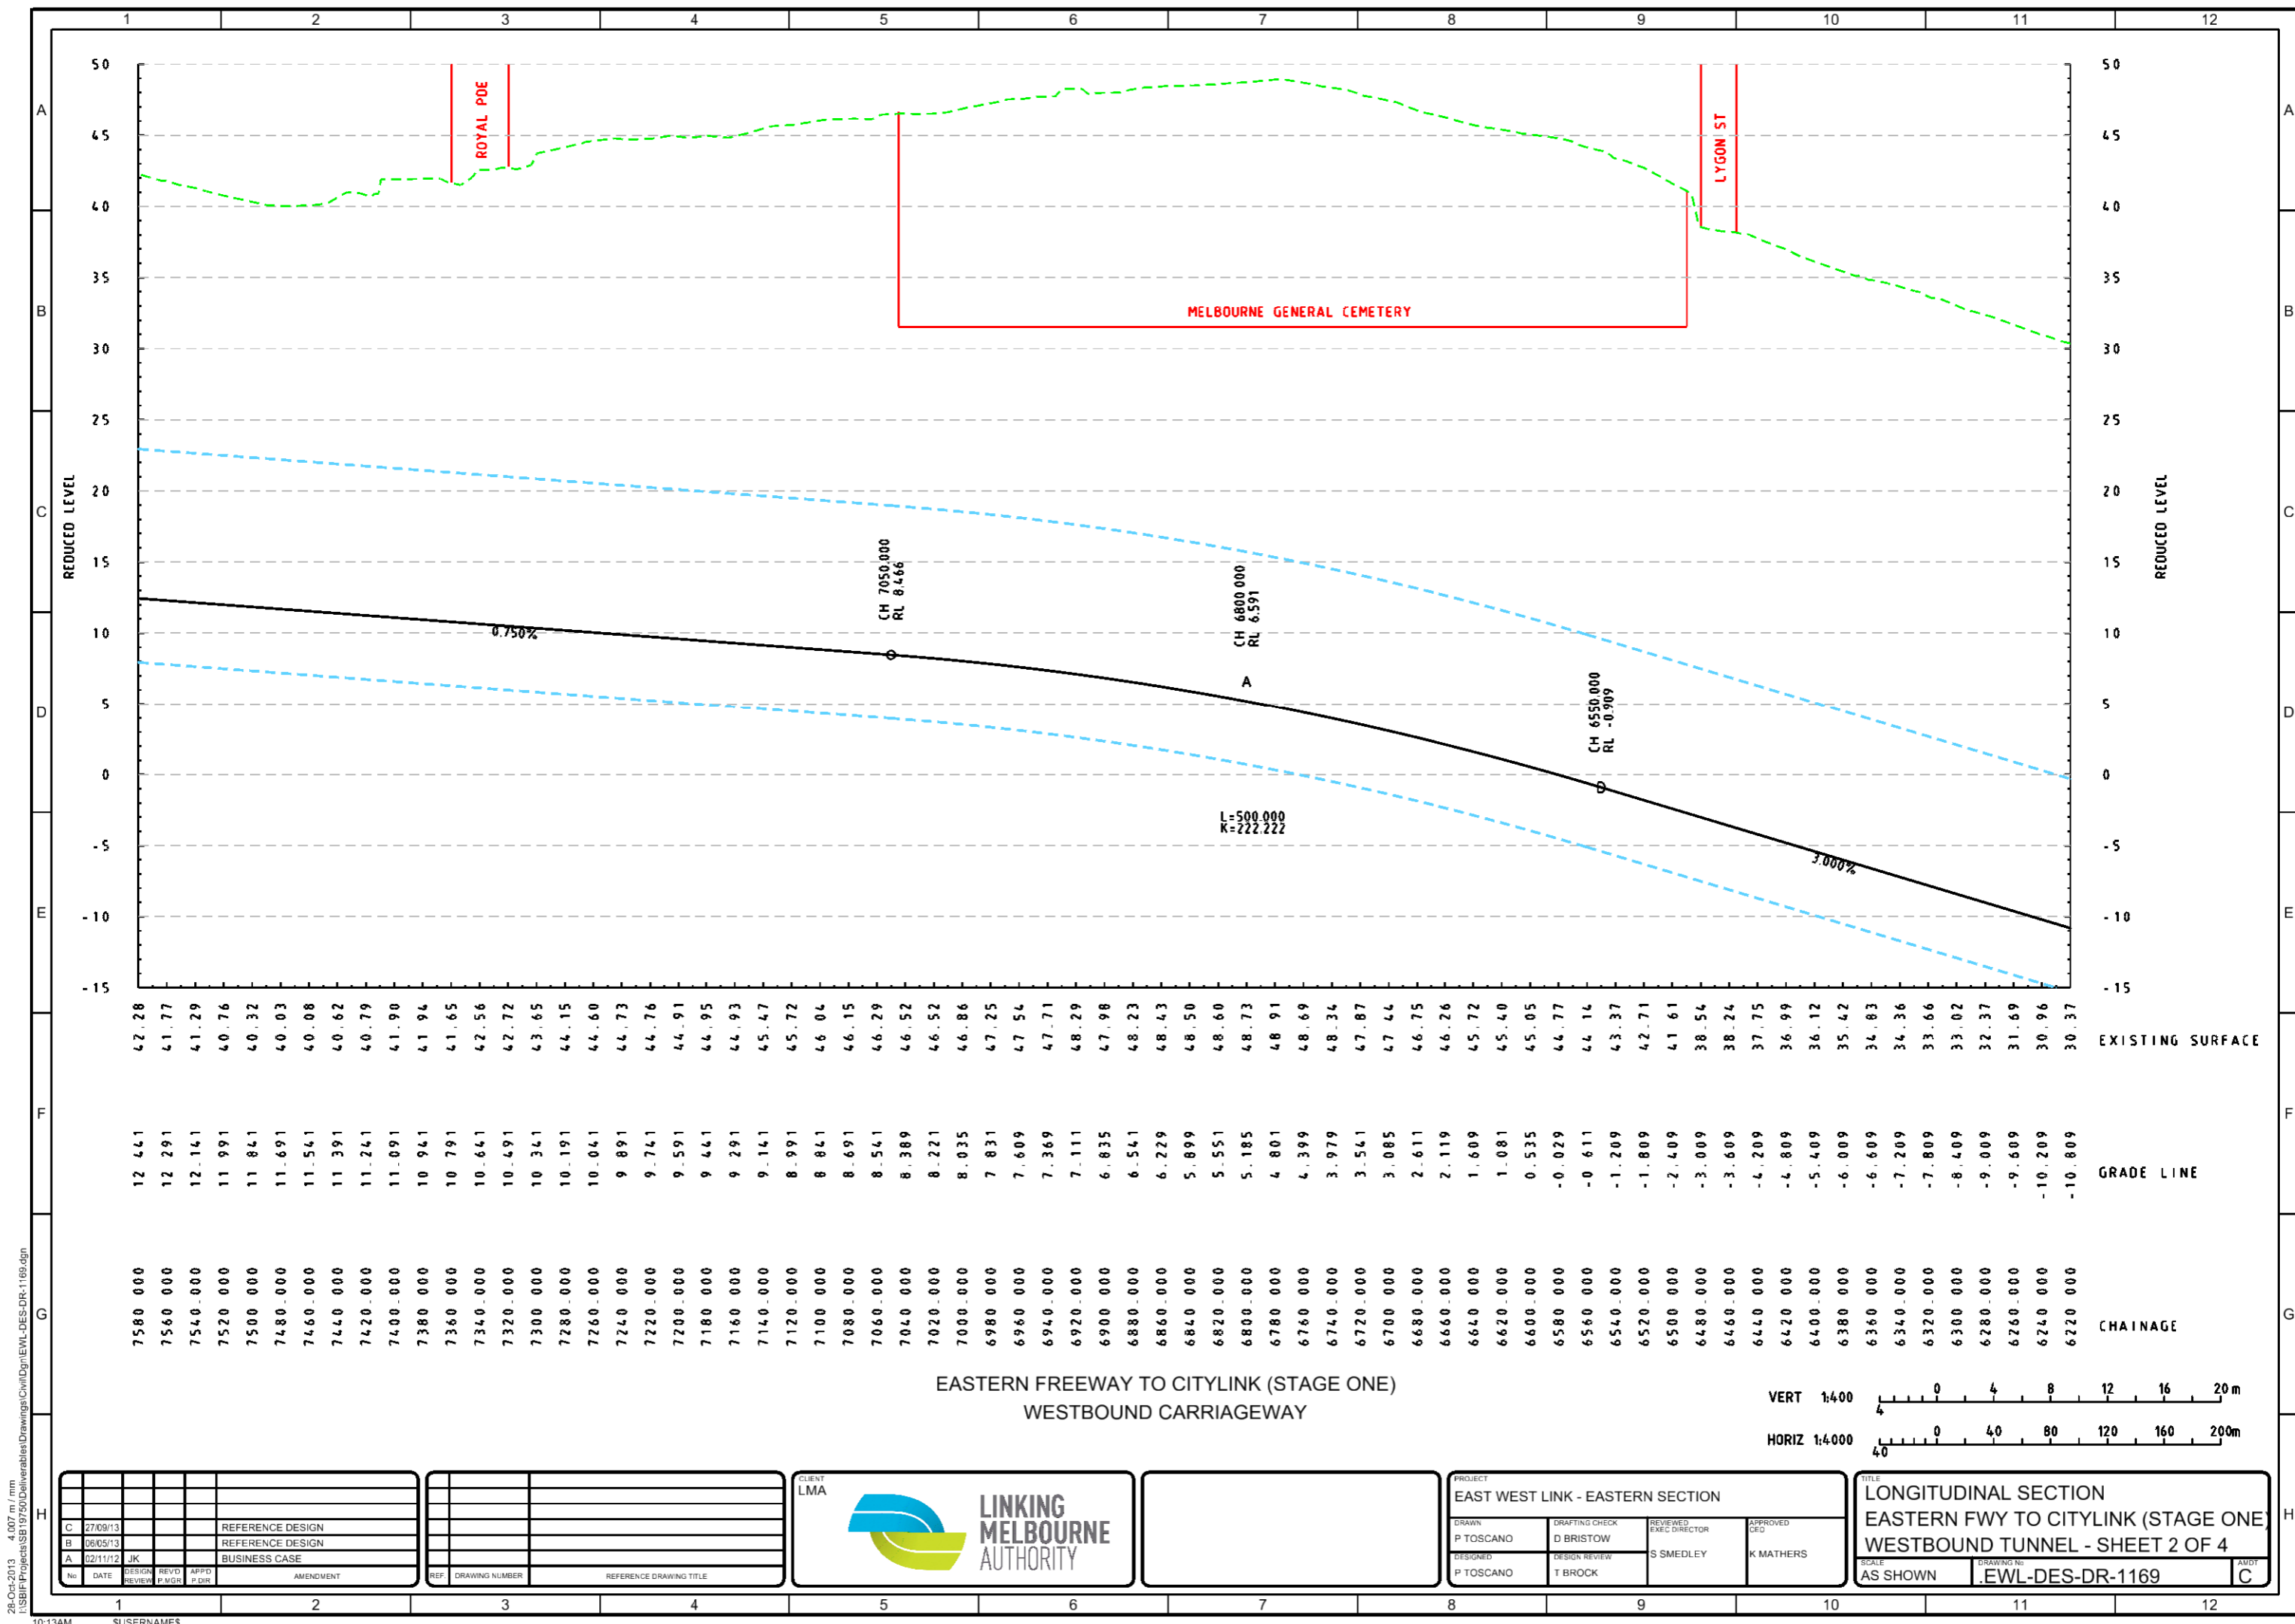

EASTERN FREEWAY TO CITYLINK (STAGE ONE)
WESTBOUND CARRIAGEWAY

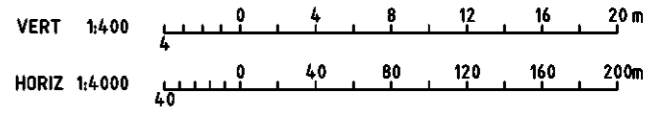

C	27/09/13			REFERENCE DESIGN
B	06/05/13			REFERENCE DESIGN
A	02/11/12	JK		BUSINESS CASE
No	DATE	DESIGN REVISION	REV'D P/NGN	APP'D P/DIR
				AMENDMENT


REF	DRAWING NUMBER	REFERENCE DRAWING TITLE




PROJECT EAST WEST LINK - EASTERN SECTION			
DRAWN P TOSCANO	DRAFTING CHECK D BRISTOW	REVIEWED EXEC DIRECTOR S SMEDLEY	APPROVED CEO K MATHERS
DESIGNED P TOSCANO	DESIGN REVIEW T BROCK		

TITLE LONGITUDINAL SECTION EASTERN FWY TO CITYLINK (STAGE ONE) WESTBOUND TUNNEL - SHEET 2 OF 4		
SCALE AS SHOWN	DRAWING NO. EWL-DES-DR-1169	AMDT C

28-Oct-2013 4:007 m / mm
I:\SBIF\Projects\SBIF19750\Deliverables\Drawings\Civil\Drawings\EWL-DES-DR-1169.dgn

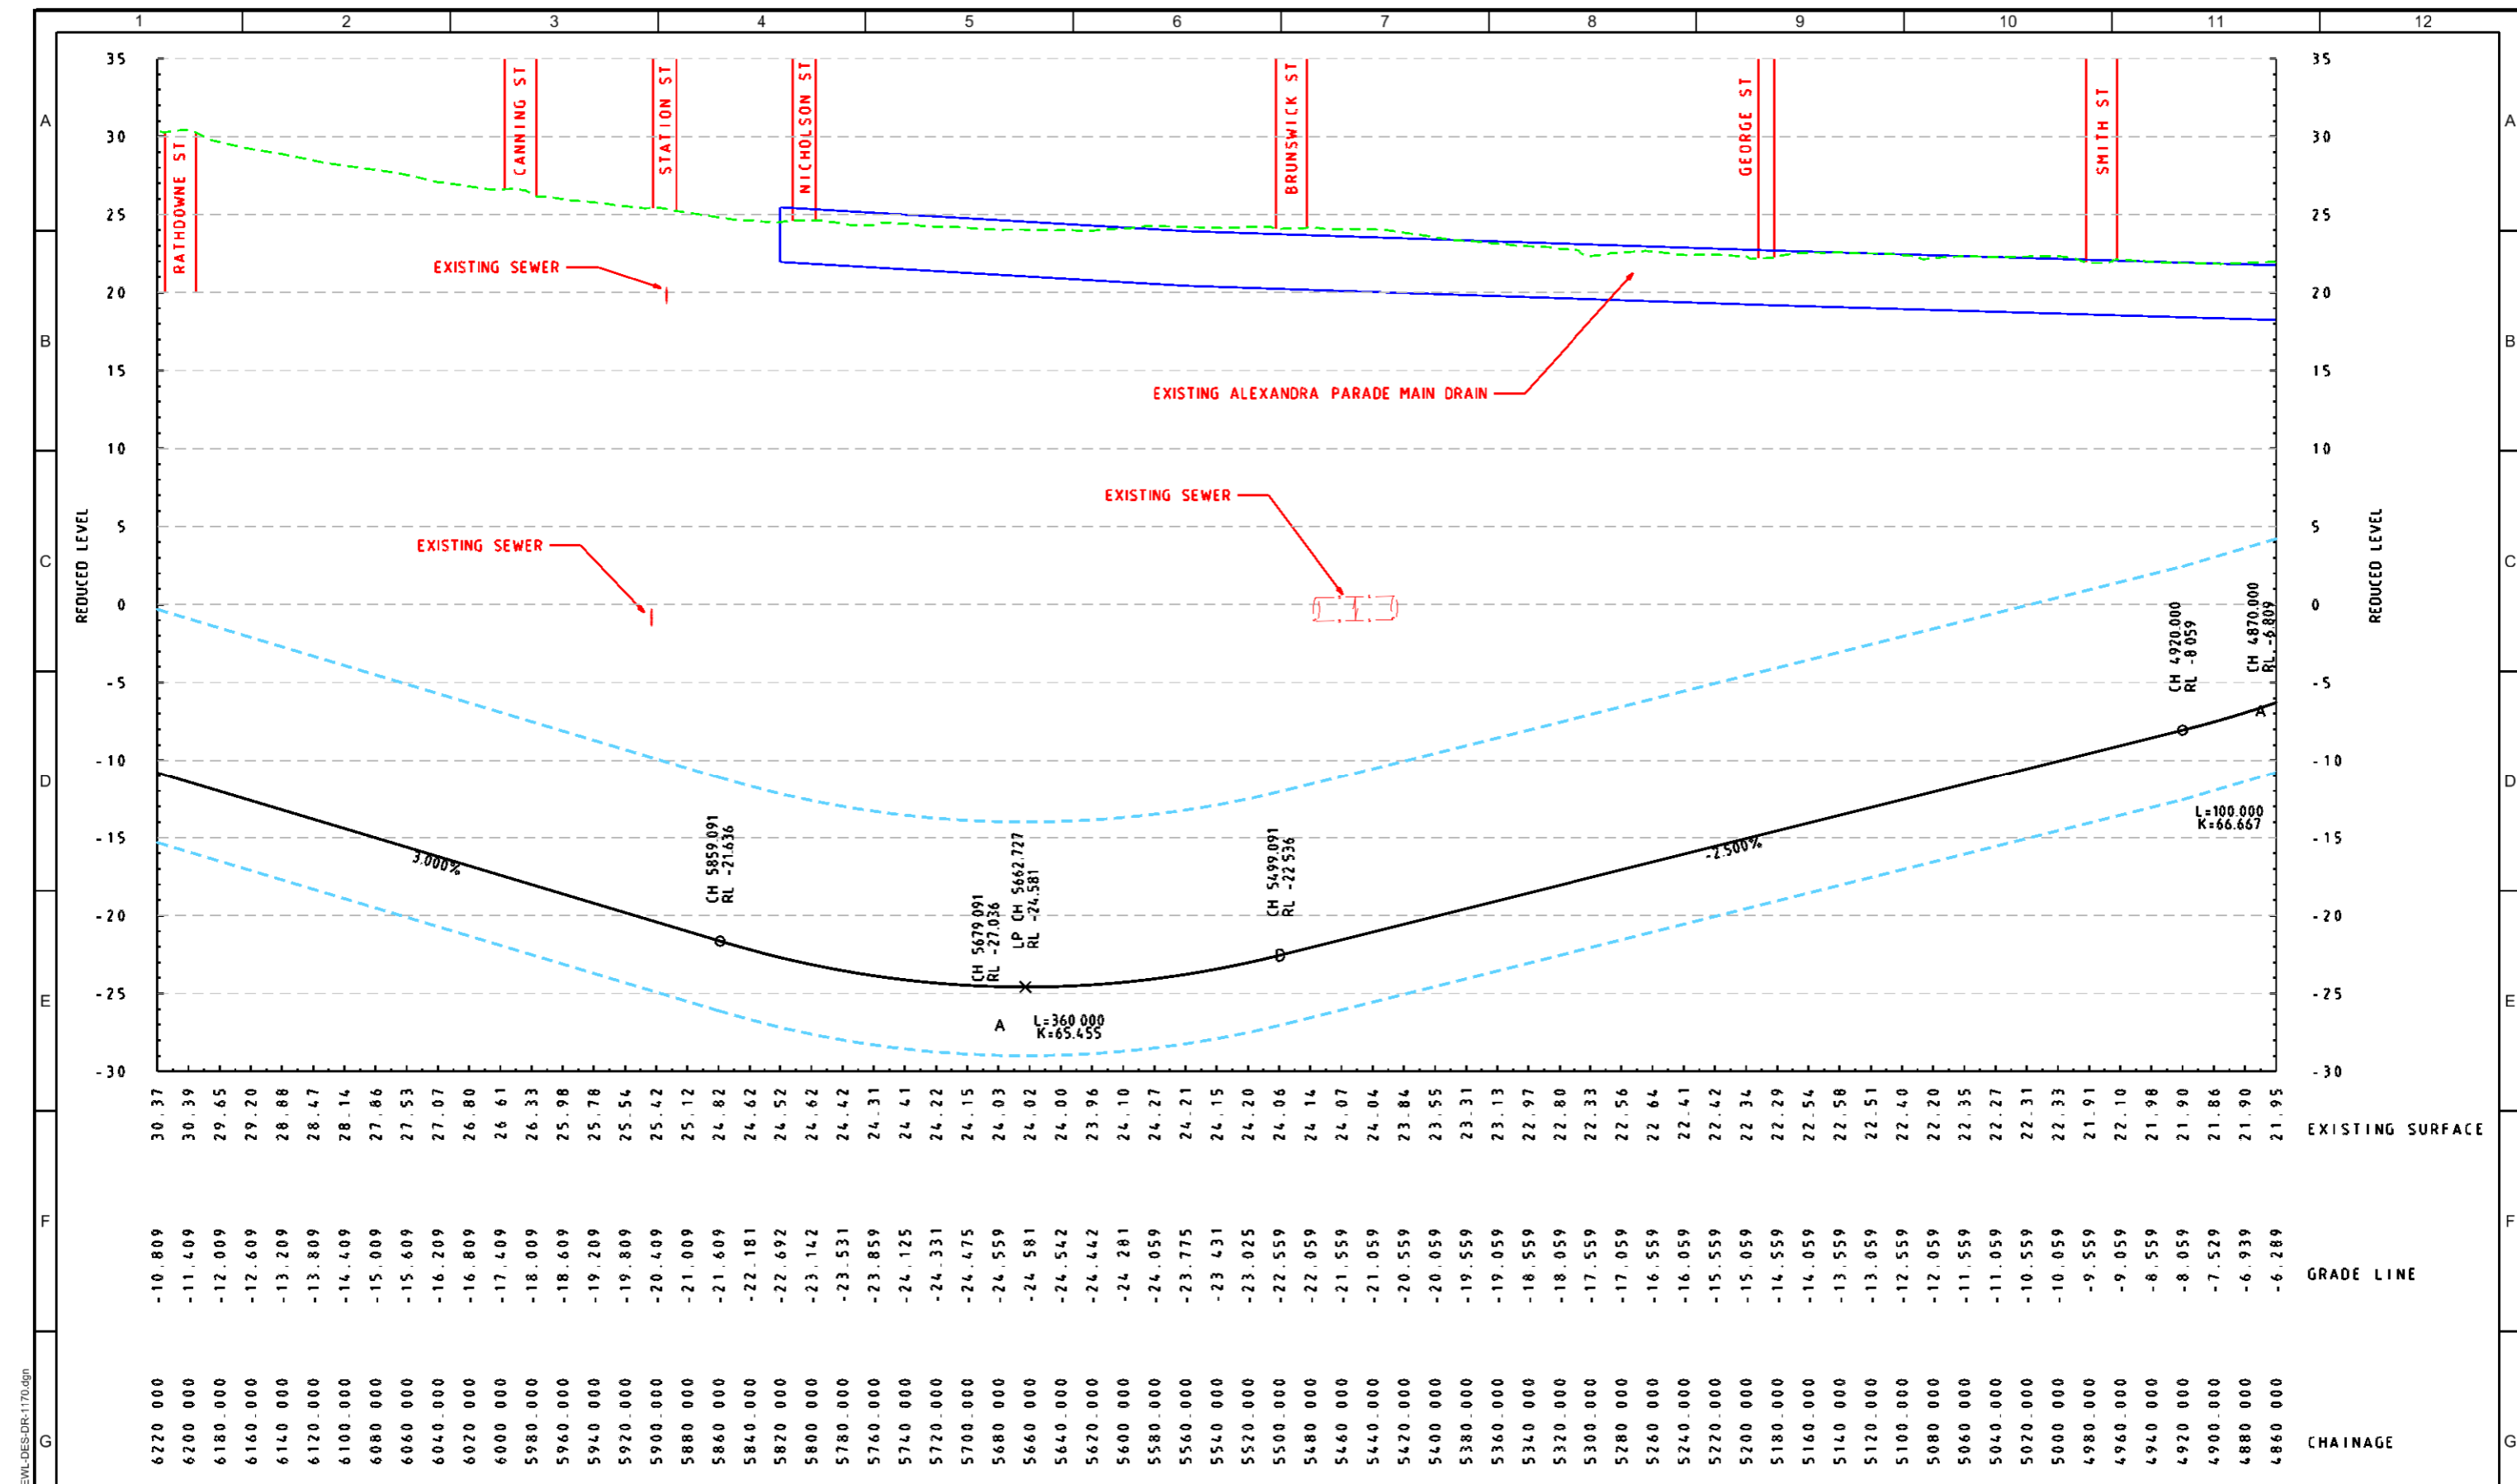


EASTERN FREEWAY TO CITYLINK (STAGE ONE)
WESTBOUND CARRIAGEWAY

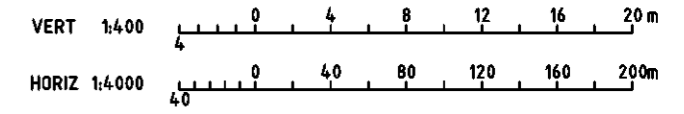

C	27/09/13				REFERENCE DESIGN
B	06/05/13				REFERENCE DESIGN
A	02/11/12	JK			BUSINESS CASE
No	DATE	DESIGN REVISION	REV'D P/AGN	APP'D P/DIR	AMENDMENT


REF	DRAWING NUMBER	REFERENCE DRAWING TITLE
-----	----------------	-------------------------

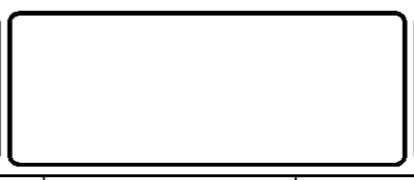


PROJECT EAST WEST LINK - EASTERN SECTION			
DRAWN P TOSCANO	DRAFTING CHECK D BRISTOW	REVIEWED EXEC DIRECTOR S SMEDLEY	APPROVED C/O K MATHERS
DESIGNED P TOSCANO	DESIGN REVIEW T BROCK		

TITLE LONGITUDINAL SECTION EASTERN FWY TO CITYLINK (STAGE ONE) WESTBOUND TUNNEL - SHEET 3 OF 4		
SCALE AS SHOWN	DRAWING NO. EWL-DES-DR-1170	AMDT C

28-Oct-2013 4:007 m / mm
I:\SBIF\Projects\SB19750\Deliverables\Drawings\Civil\Dgn\EWL-DES-DR-1170.dgn

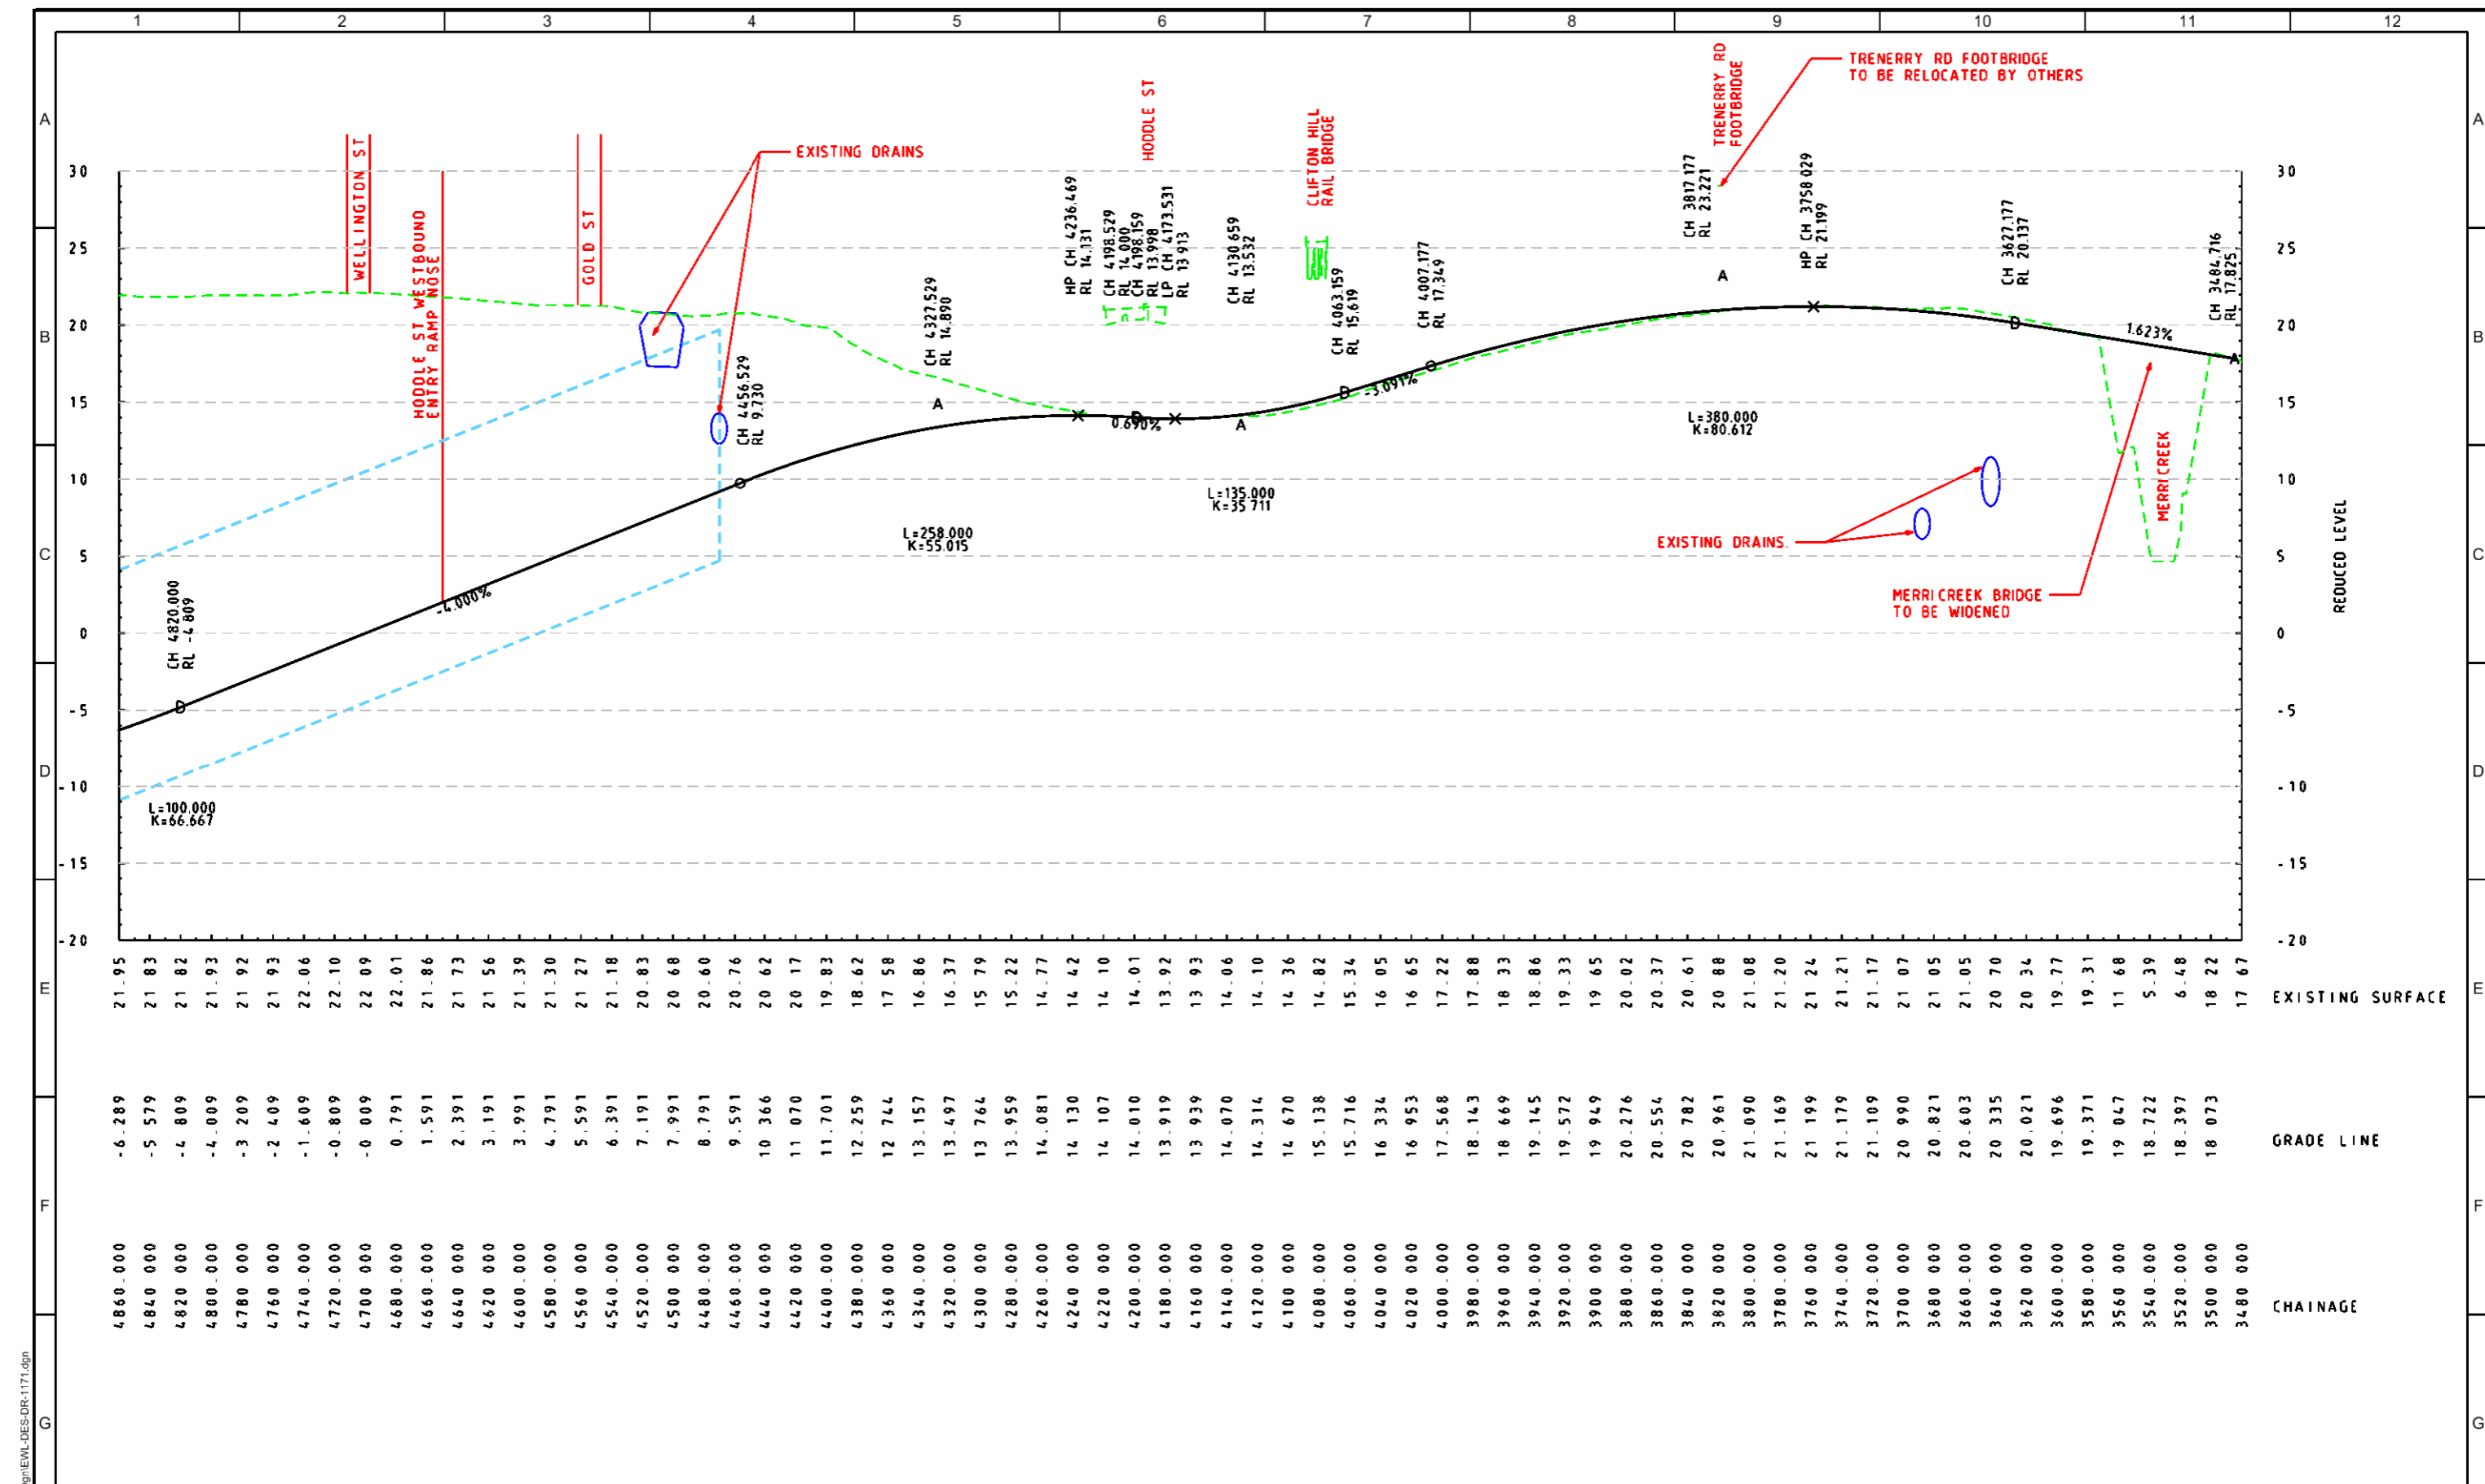

EASTERN FREEWAY TO CITYLINK (STAGE ONE)
WESTBOUND CARRIAGEWAY

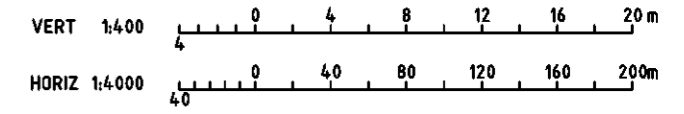

C	27/09/13				REFERENCE DESIGN
B	06/05/13				REFERENCE DESIGN
A	02/11/12	JK			BUSINESS CASE
No	DATE	DESIGN REVISION	REV'D P/IN	APP'D P/DIR	AMENDMENT

REF	DRAWING NUMBER	REFERENCE DRAWING TITLE



PROJECT EAST WEST LINK - EASTERN SECTION			
DRAWN P TOSCANO	DRAFTING CHECK D BRISTOW	REVIEWED EXEC DIRECTOR S SMEDLEY	APPROVED CEO K MATHERS
DESIGNED P TOSCANO	DESIGN REVIEW T BROCK		

TITLE LONGITUDINAL SECTION EASTERN FWY TO CITYLINK (STAGE ONE) WESTBOUND TUNNEL - SHEET 4 OF 4		
SCALE AS SHOWN	DRAWING NO. EWL-DES-DR-1171	AMDT C

28-Oct-2013 4:007 m / mm
I:\SBIF\Projects\SBIF19750\Deliverables\Drawings\Civil\Dgn\EWL-DES-DR-1171.dgn