



ORMOND ROAD NORTHBOUND EXIT RAMP

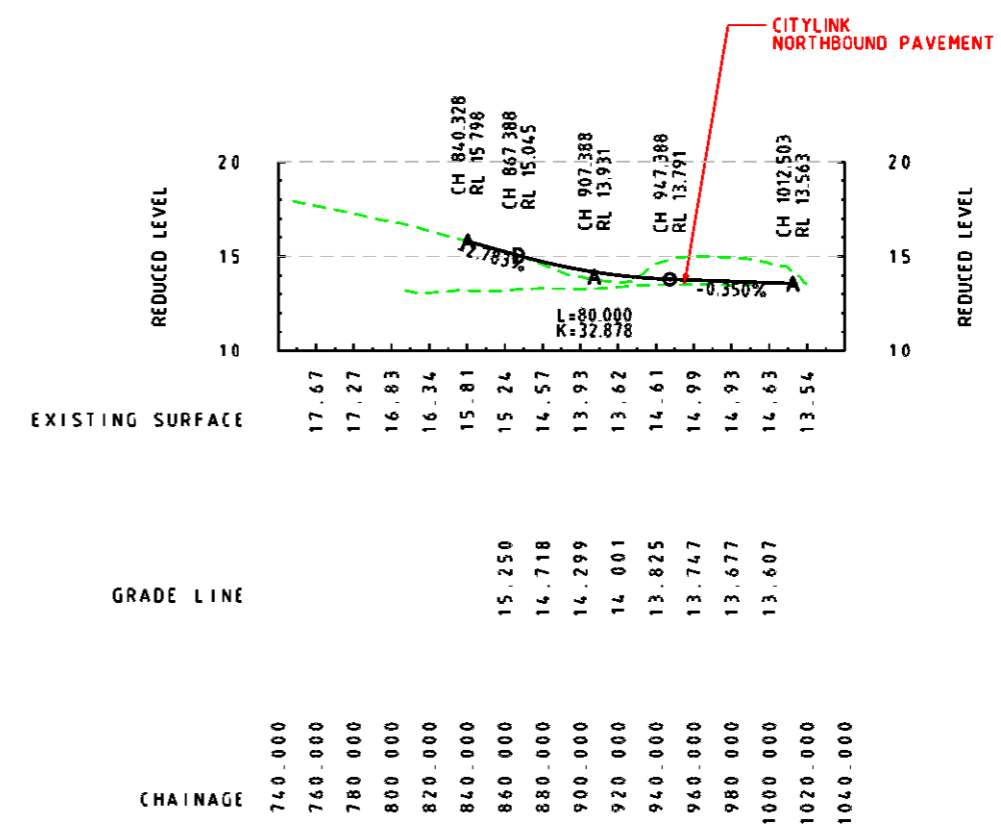

ORMOND ROAD NORTHBOUND ENTRY RAMP

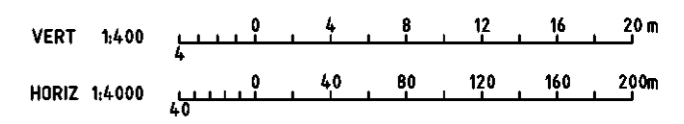

28-Oct-2013 4:007 m / mm
 I:\SBIF\Projects\SB191750\Deliverables\Drawings\Civil\Dgn\EWL-DES-DR-1190.dgn

No	DATE	DESIGN REVISION	REV'D P/NGN	APP'D P/DIR	REFERENCE DESIGN AMENDMENT
A	27/09/13				REFERENCE DESIGN

REF	DRAWING NUMBER	REFERENCE DRAWING TITLE



PROJECT EAST WEST LINK - EASTERN SECTION			
DRAWN P TOSCANO	DRAFTING CHECK D BRISTOW	REVIEWED EXEC DIRECTOR S SMEDLEY	APPROVED C/O K MATHERS
DESIGNED P TOSCANO	DESIGN REVIEW T BROCK		

TITLE LONGITUDINAL SECTION ORMOND ROAD INTERCHANGE SHEET 1 - STAGE ONE		
SCALE AS SHOWN	DRAWING NO. .EWL-DES-DR-1190	AMDT A