



4300 ( SURFACE AND OPEN CUT WORKS )

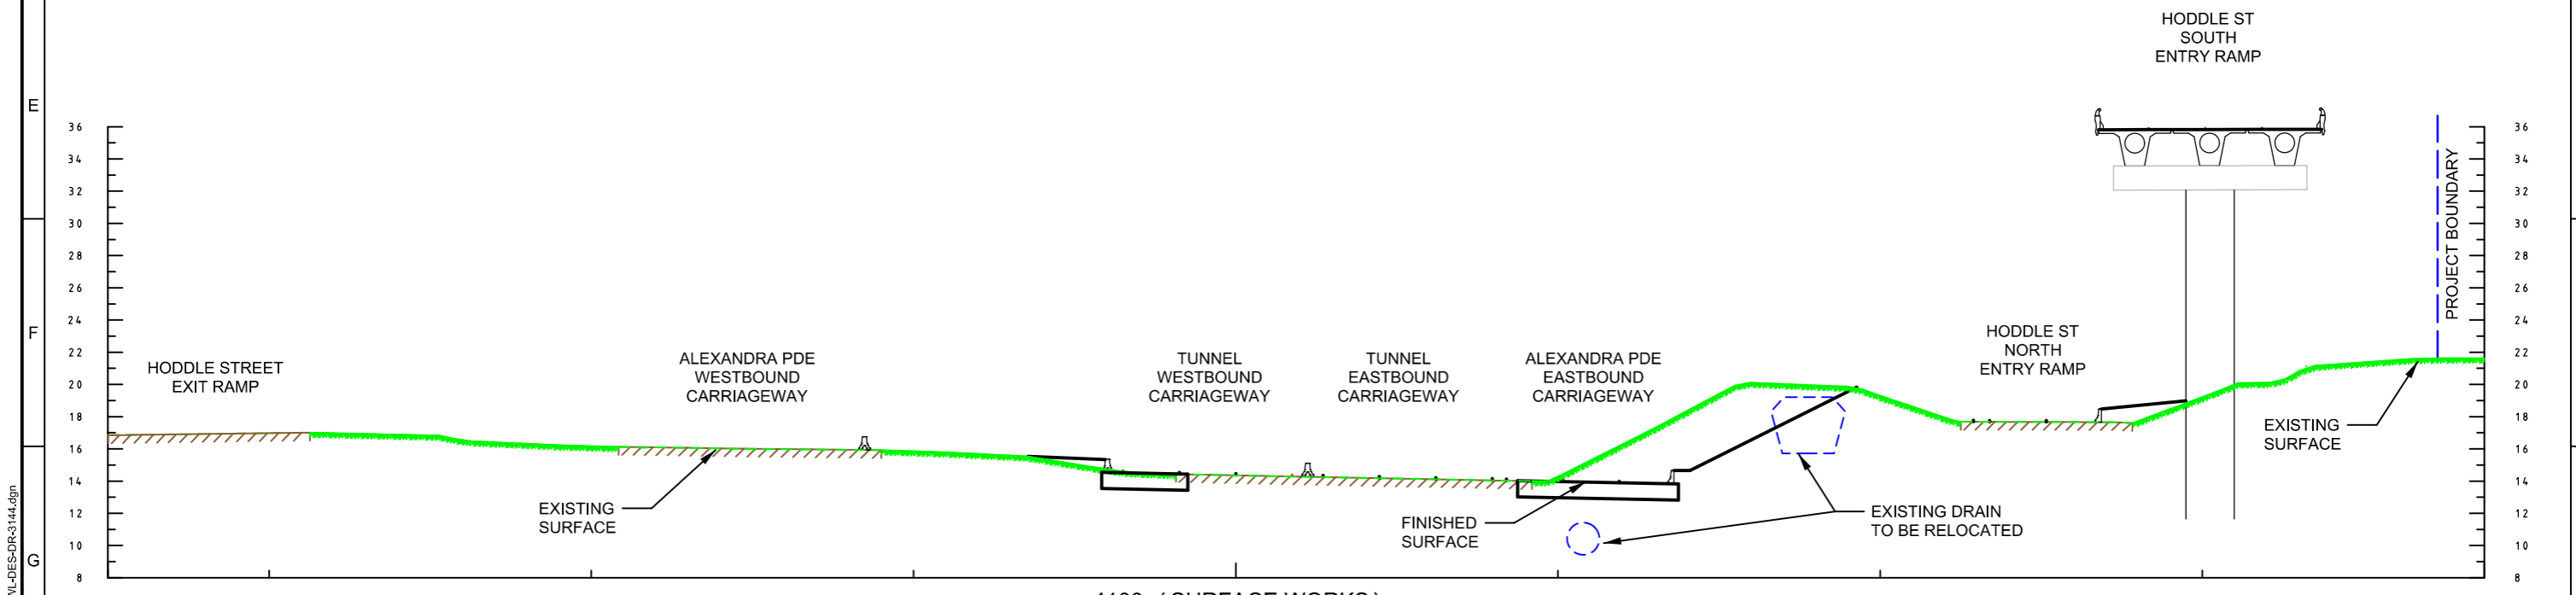

4100 ( SURFACE WORKS )

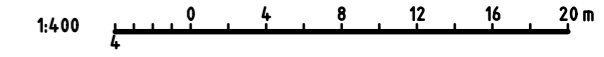

30-Jan-2014 0:40:11 m / mm  
I:\SBIF\Projects\SBIF19750\Deliverables\Drawings\Civil\Drawn\LEVEL-DES-DR-3144.dgn


No	DATE	DESIGN REVIEW	REV'D PMGR	APPD P.DIR	REFERENCE DESIGN	AMENDMENT

REF.	DRAWING NUMBER	REFERENCE DRAWING TITLE




PROJECT EAST WEST LINK - EASTERN SECTION			
DRAWN P TOSCANO	DRAFTING CHECK D BRISTOW	REVIEWED EXEC DIRECTOR S SMEDLEY	APPROVED CEO K MATHERS
DESIGNED P TOSCANO	DESIGN REVIEW T BROCK		


TITLE CONCEPT DESIGN CROSS SECTIONS CH 4100 & 4300		
SCALE AS SHOWN	DRAWING No .EWL-DES-DR-3144	AMDT A

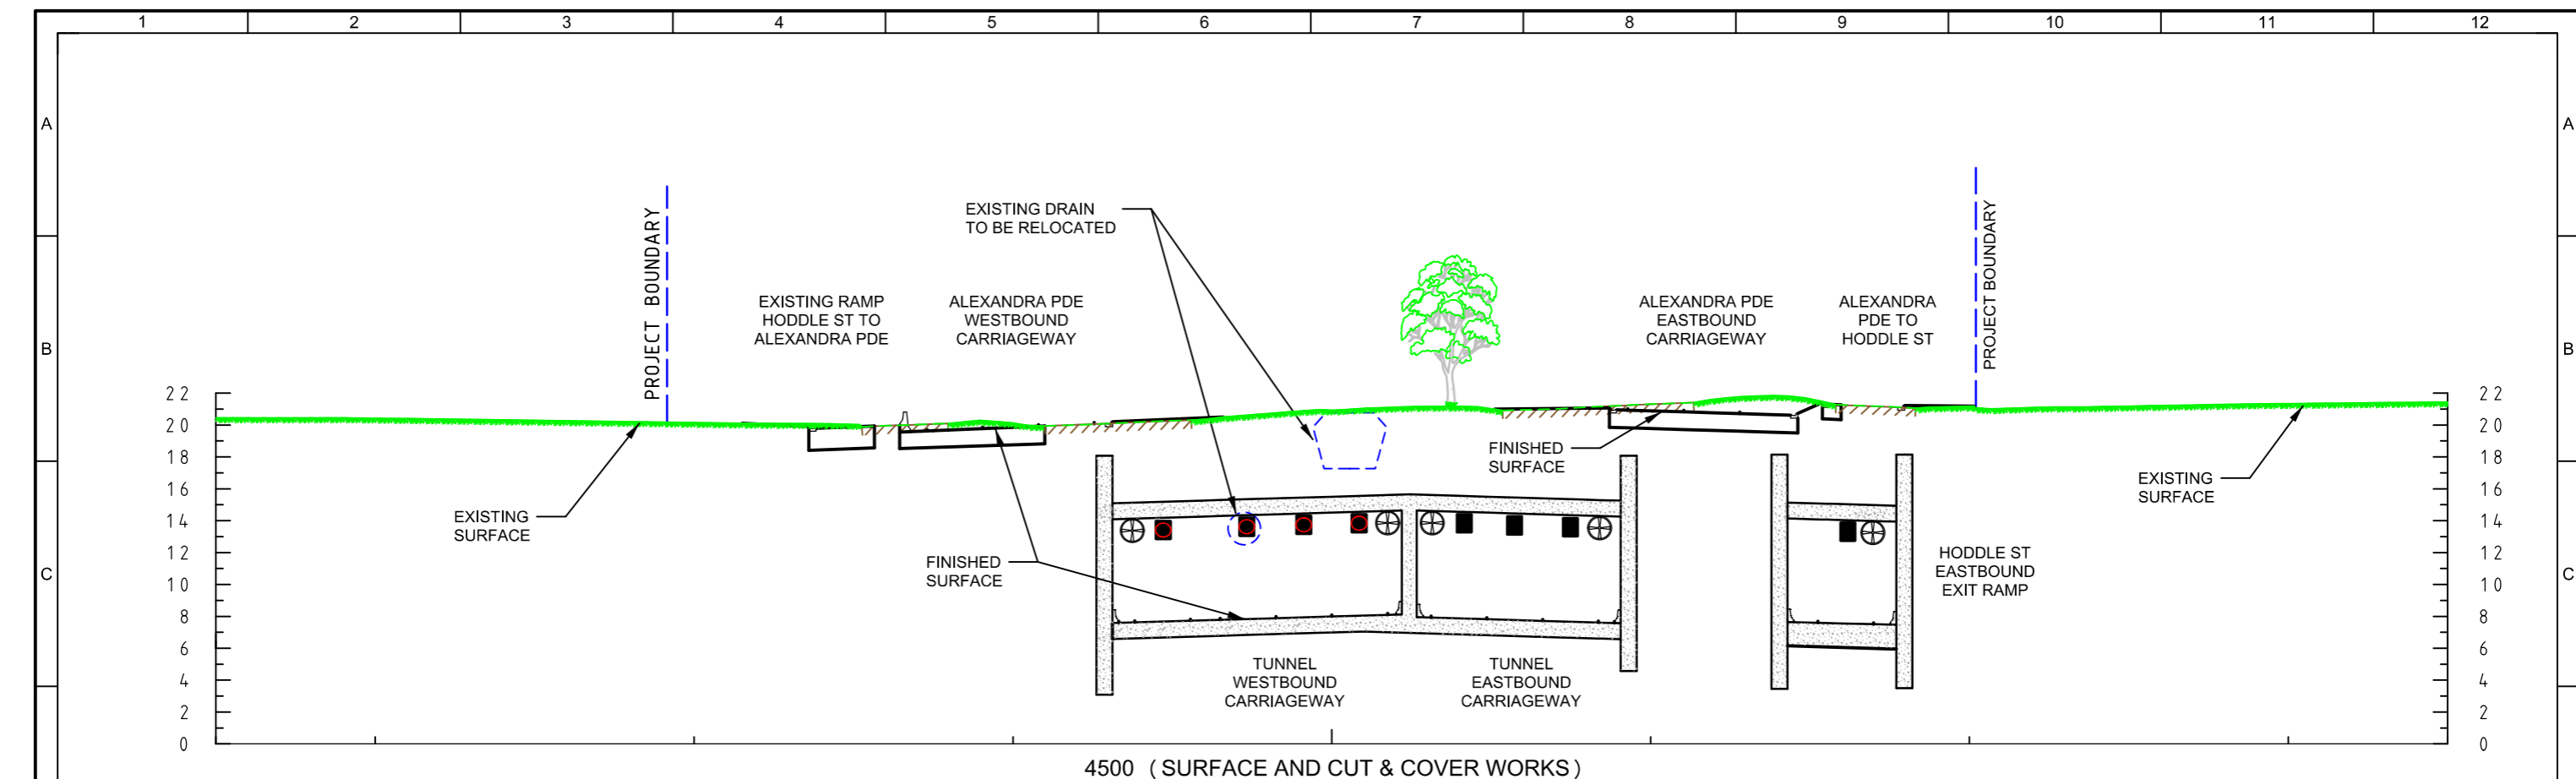

4500 ( SURFACE AND CUT & COVER WORKS )

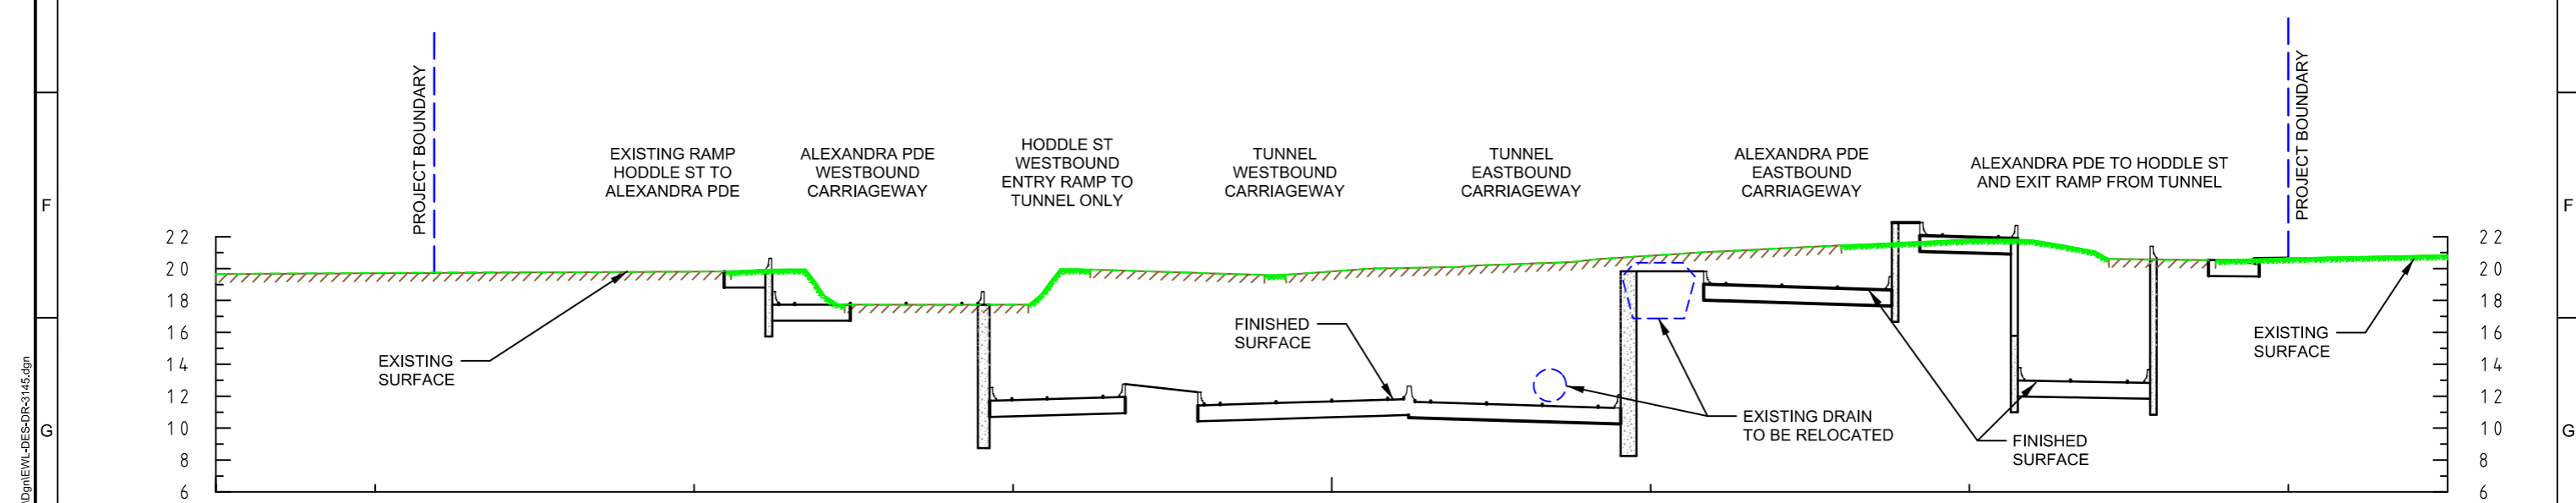

4400 ( SURFACE AND OPEN CUT WORKS )

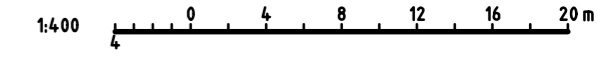

30-Jan-2014 0:40:17 mm  
I:\SBIF\Projects\SB19750\Deliverables\Drawings\Civil\Drawings\DES-DR-3145.dgn




No	DATE	DESIGN REVIEW	REV'D PMGR	APPD P.DIR	REFERENCE DESIGN
A	29/01/14				

REF.	DRAWING NUMBER	REFERENCE DRAWING TITLE



PROJECT	EAST WEST LINK - EASTERN SECTION		
DRAWN	DRAFTING CHECK	REVIEWED	APPROVED
P TOSCANO	D BRISTOW	EXEC DIRECTOR	CEO
DESIGNED	DESIGN REVIEW	S SMEDLEY	K MATHERS
P TOSCANO	T BROCK		

TITLE		CONCEPT DESIGN	
CROSS SECTIONS		CH 4400 & 4500	
SCALE	DRAWING No	AMDT	
AS SHOWN	.EWL-DES-DR-3145	A	

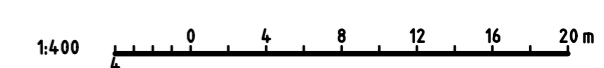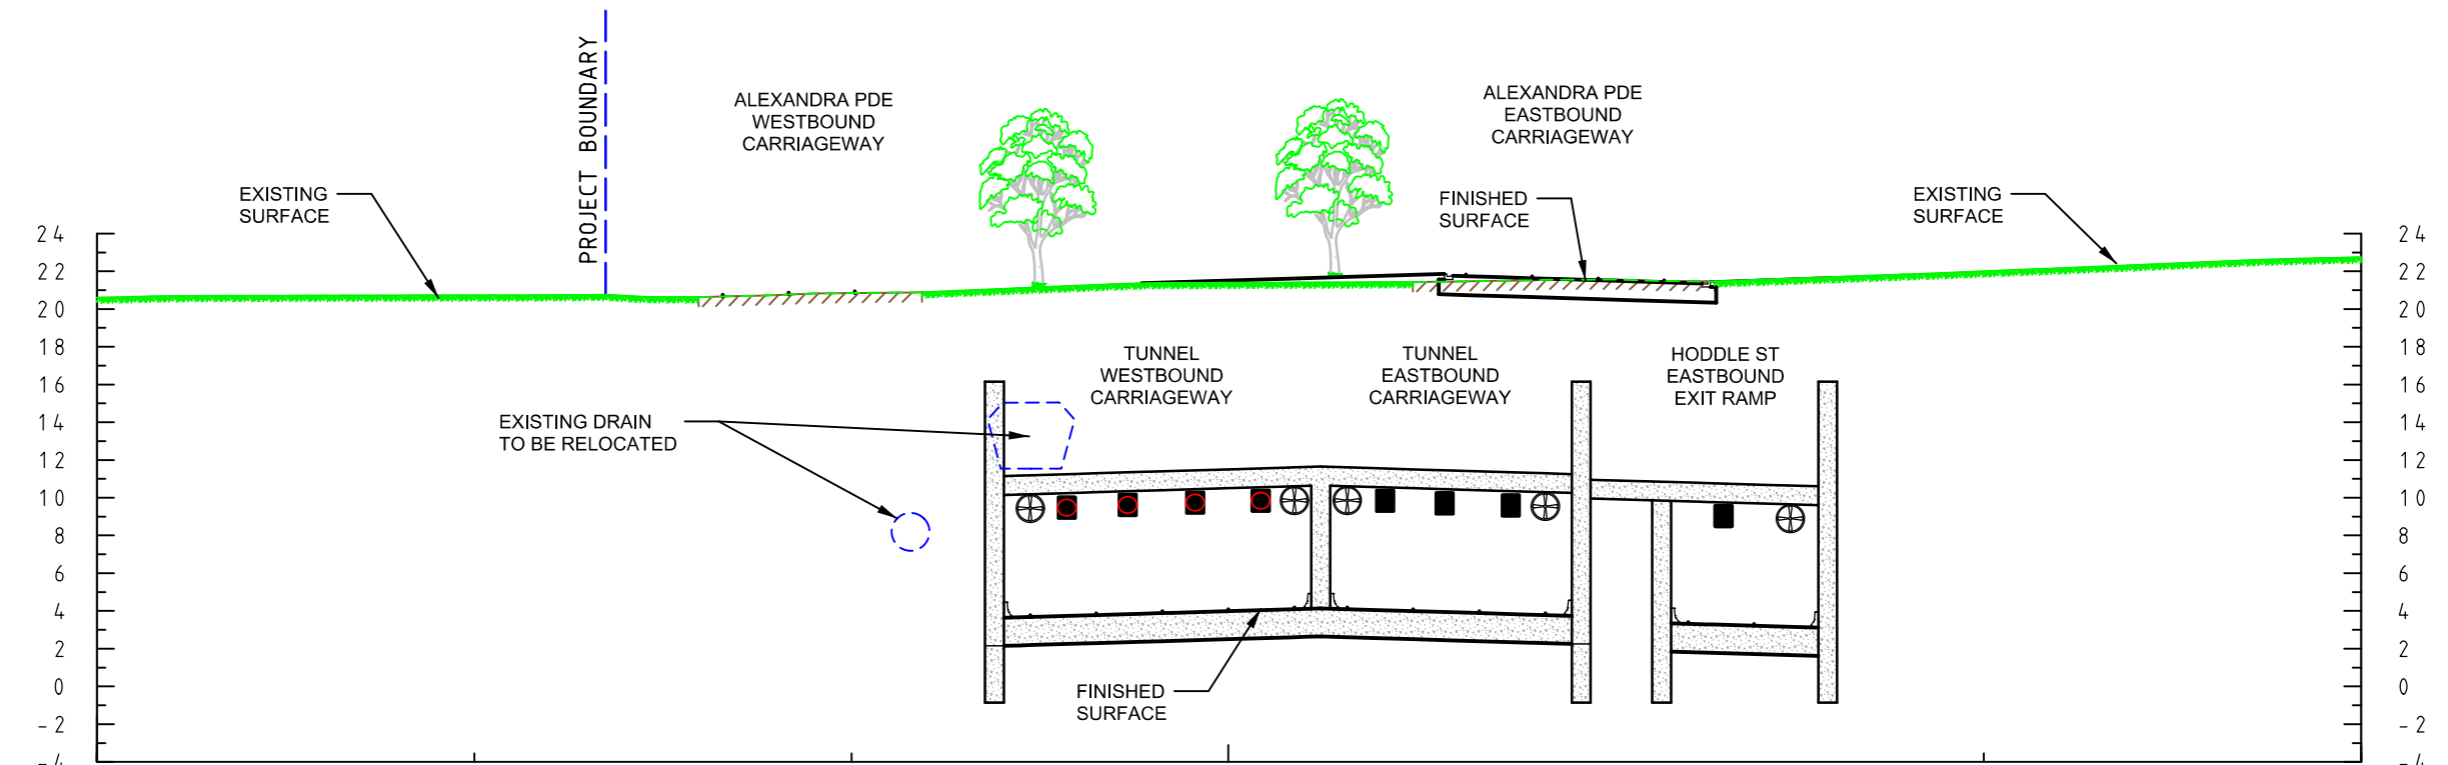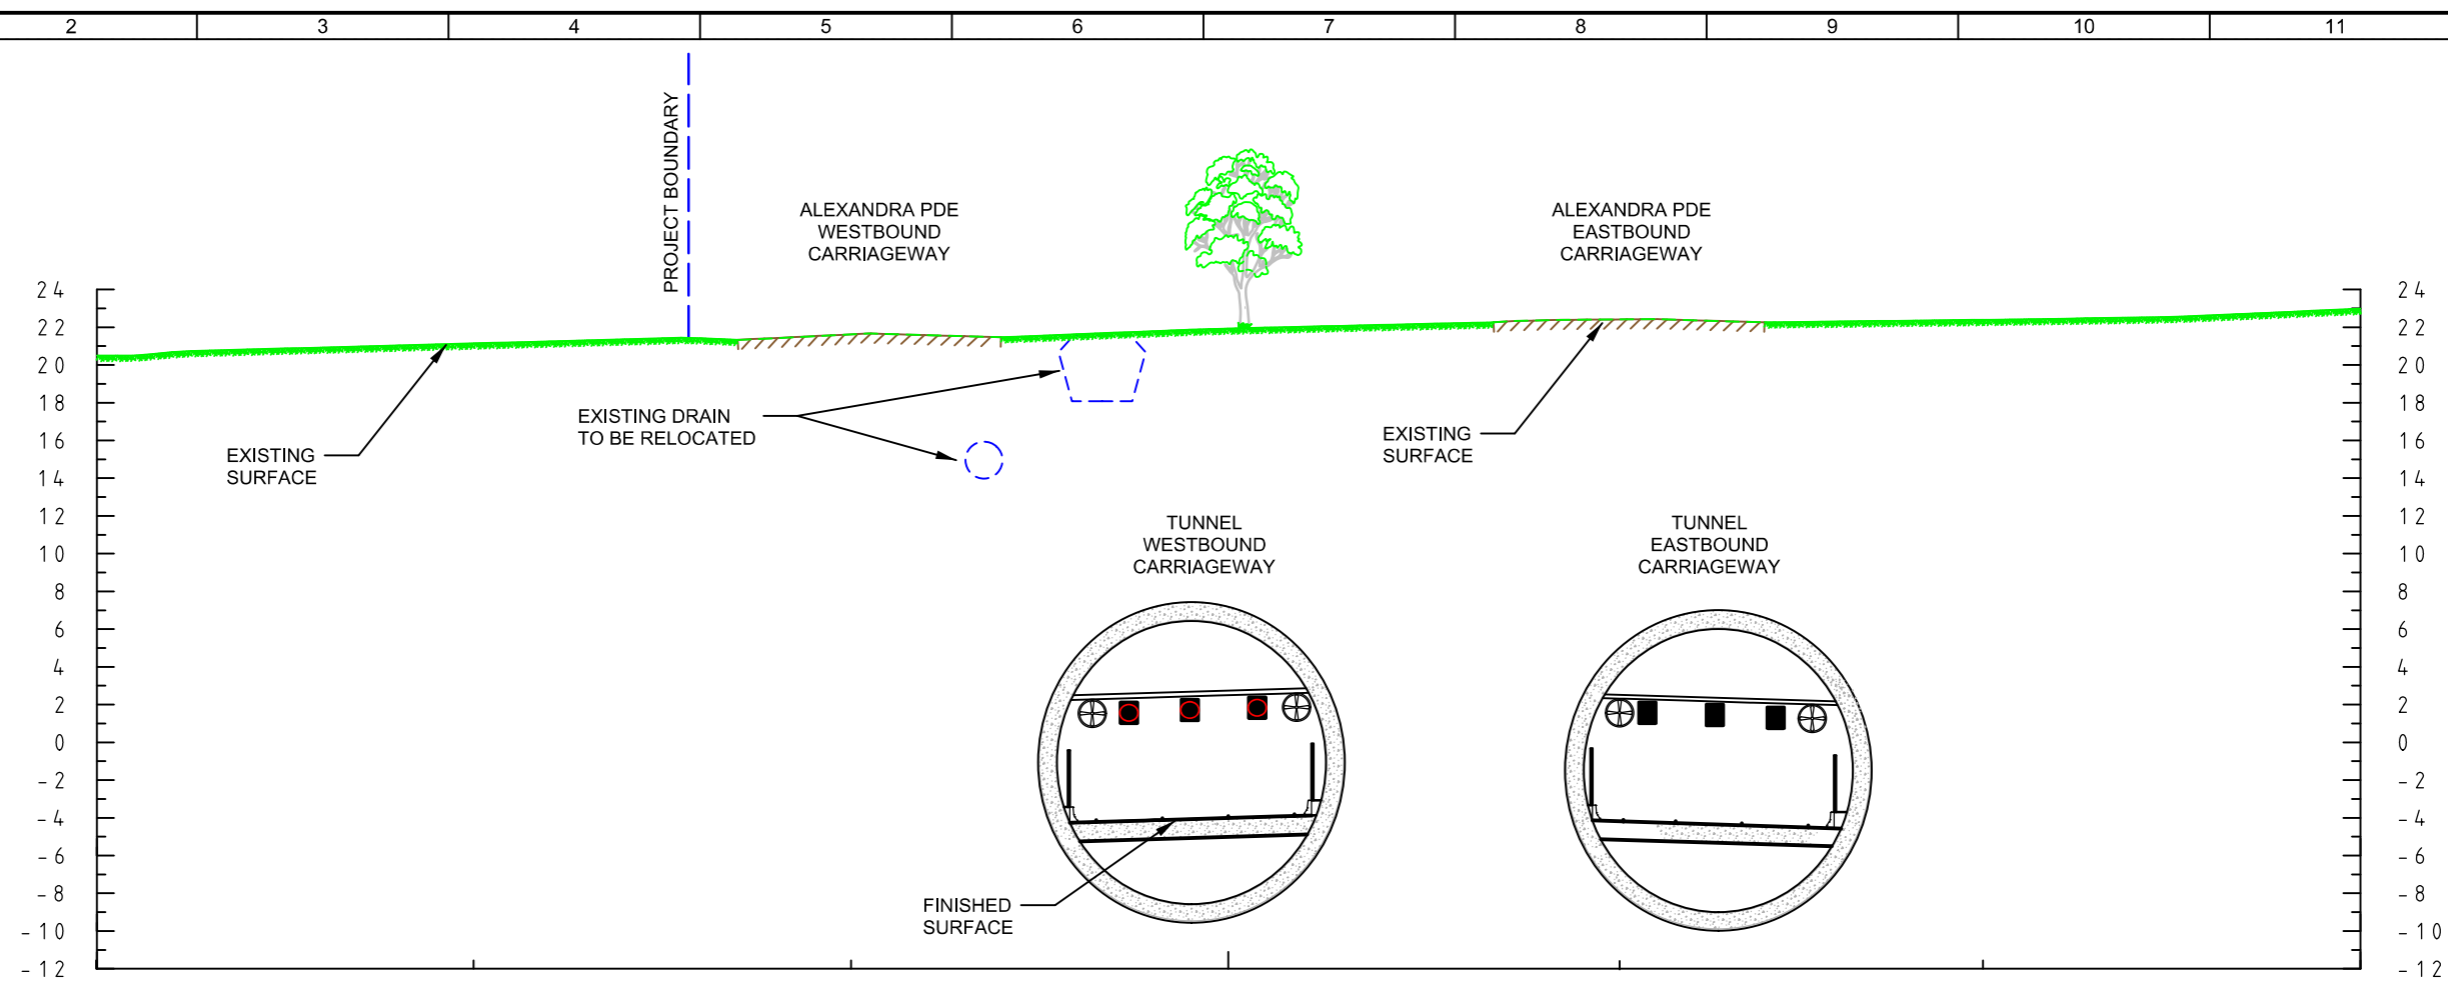

30-Jan-2014 0:40:11 m / mm  
I:\SBIF\Projects\SB19750\Deliverables\Drawings\Civil\Drawings\DES-DR-3146.dgn

No	DATE	DESIGN REVIEW	REV'D PMGR	APP'D P.DIR	REFERENCE DESIGN
A	29/01/14				

REF.	DRAWING NUMBER	REFERENCE DRAWING TITLE



--	--

PROJECT EAST WEST LINK - EASTERN SECTION			
DRAWN P TOSCANO	DRAFTING CHECK D BRISTOW	REVIEWED EXEC DIRECTOR S SMEDLEY	APPROVED CEO K MATHERS
DESIGNED P TOSCANO	DESIGN REVIEW T BROCK		

TITLE CONCEPT DESIGN CROSS SECTIONS CH 4600 & 4800		
SCALE AS SHOWN	DRAWING No .EWL-DES-DR-3146	AMDT A