



PRELIMINARY INFORMATION

16/10/2015 Sheet 4 of 15 24488-BC-CSP.dwg

ISSUE	APPD	DATE	AMENDMENT
E			
D			
C			
B	PC	21/09/15	PRELIMINARY INFORMATION - FOR REVIEW
A	PC	16/09/15	PRELIMINARY INFORMATION - FOR REVIEW

GENERAL NOTES

ARUP
 www.arup.com

DESIGNED
GJH
12/09/15

APPROVED
PC
12/09/15

CAT
PROJ
FILE


vic roads

SCALE OF METRES
 HOR 1:10
 VER 1:20

PUNT ROAD
 PUNT ROAD INVESTIGATION
 HIGH STREET - CONCEPT 7
 BUS LANES

FILE NO. CONTRACT NO. SHEET NO. DRAWING NO. ISSUE

1 OF 1 CS85 B

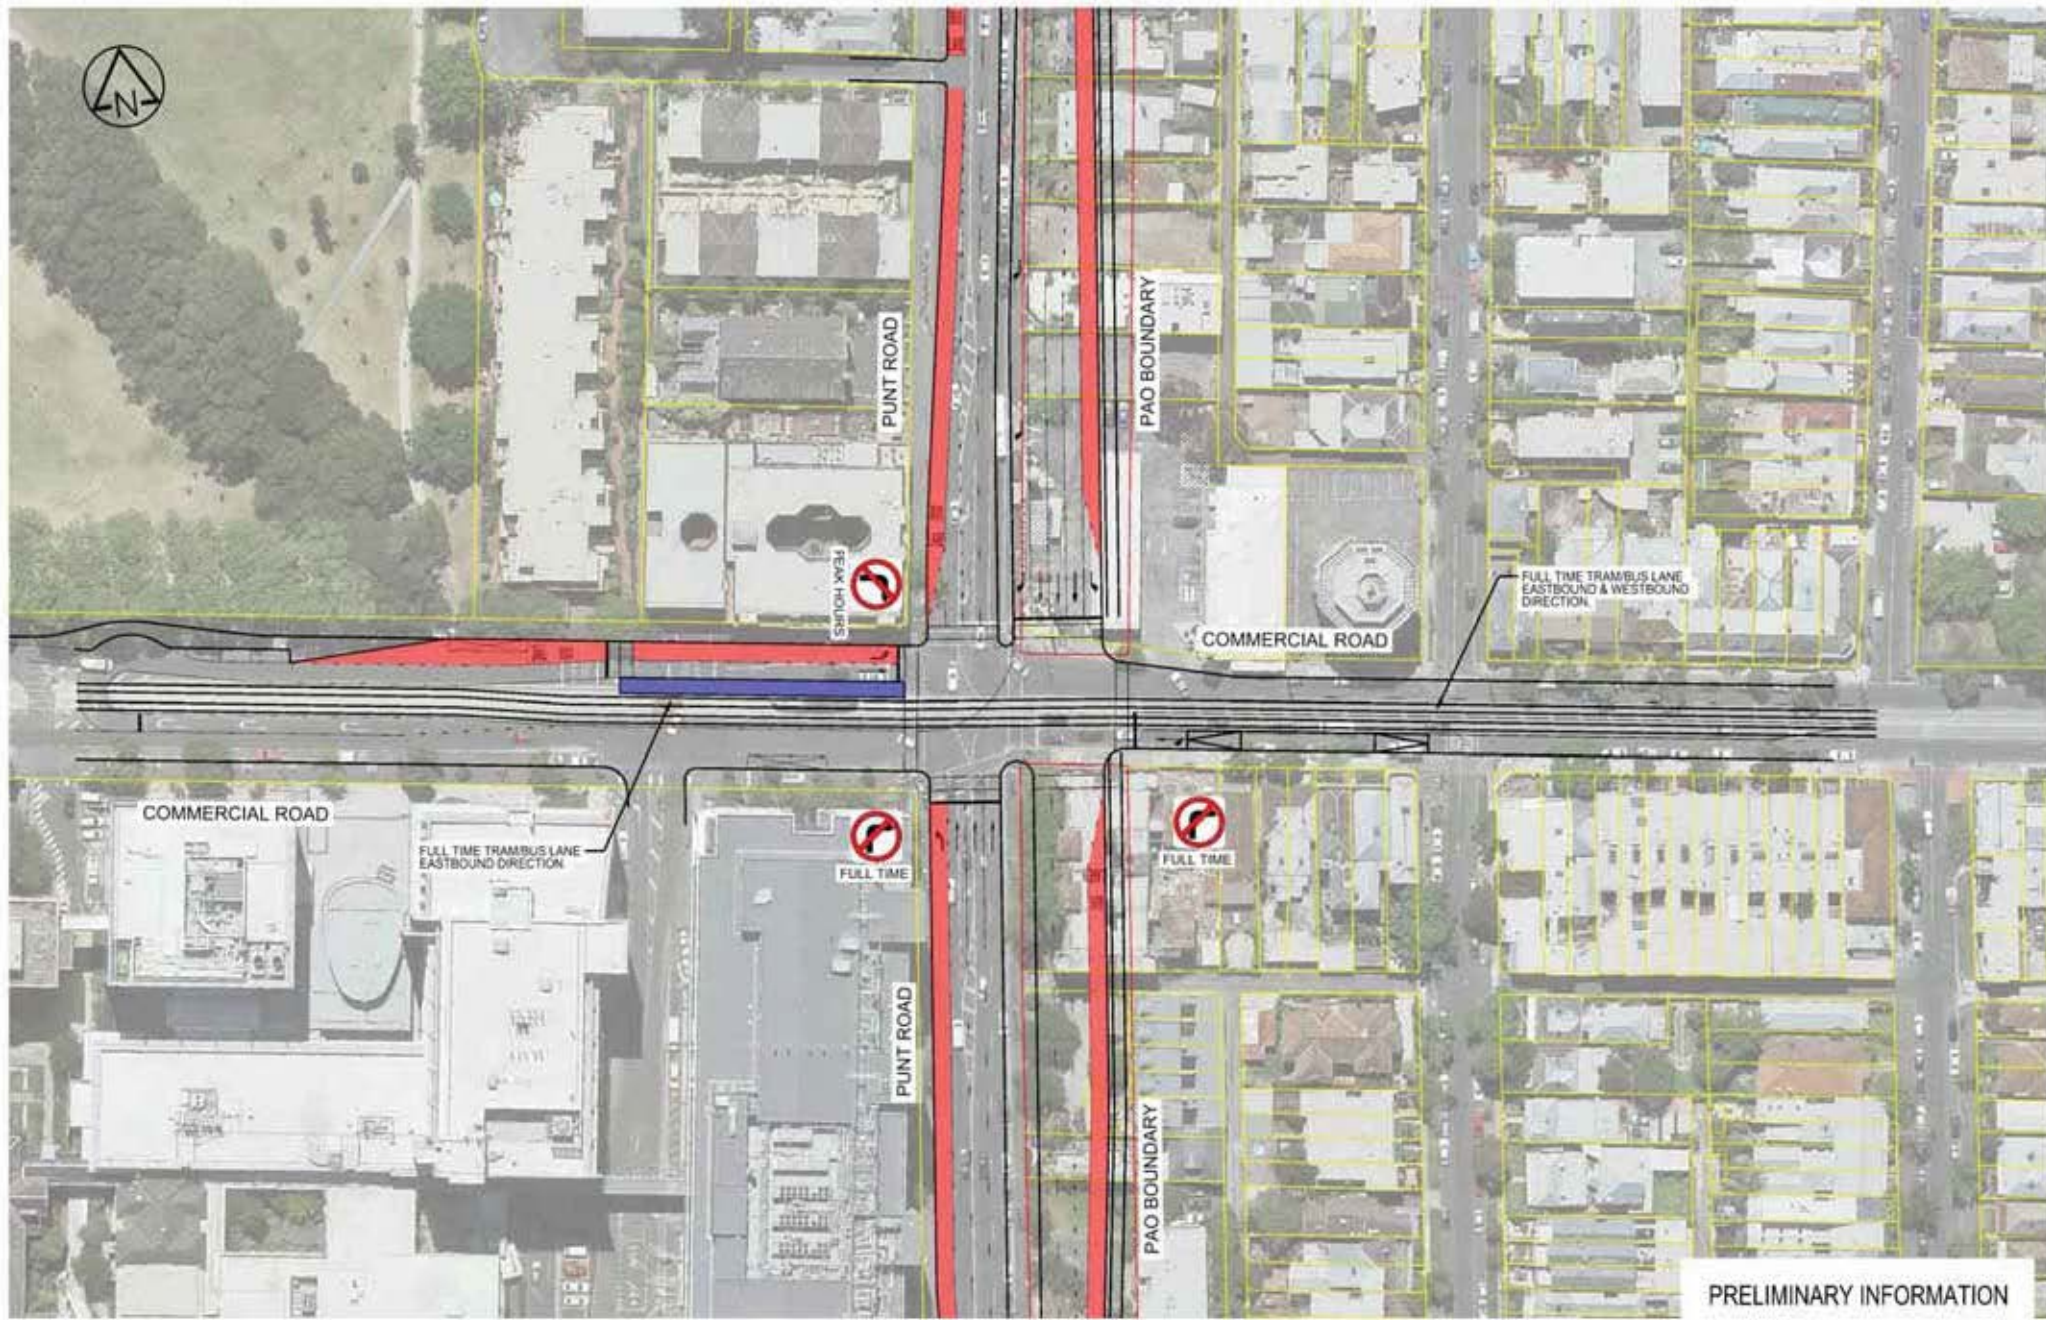

PRELIMINARY INFORMATION

16/10/2015 Sheet 1
4:01:11 PM 242488-BC-CS86.dwg

ISSUE	APPD	DATE	AMENDMENT
E			
D			
C			
B	PC	21/09/15	PRELIMINARY INFORMATION - FOR REVIEW
A	PC	16/09/15	PRELIMINARY INFORMATION - FOR REVIEW

GENERAL NOTES

ARUP
 www.arup.com

DESIGNED
GJH
12/09/15

APPROVED
PC
12/09/15

CAT
PROJ
FILE

vic roads

SCALE OF METRES
 10 20
 HOR 0 10 20
 VER

PUNT ROAD
 PUNT ROAD INVESTIGATION
 COMMERCIAL ROAD - CONCEPT 7
 BUS LANES

FILE NO. CONTRACT NO. SHEET NO. DRAWING NO. ISSUE
 1 OF 1 CS86 B



PRELIMINARY INFORMATION

16/10/2015 Sheet 1
4:02:37 PM 2x4444-01-CST.dwg

ISSUE	APPD	DATE	AMENDMENT
E			
D			
C			
B	PC	21/09/15	PRELIMINARY INFORMATION - FOR REVIEW
A	PC	16/09/15	PRELIMINARY INFORMATION - FOR REVIEW

GENERAL NOTES

ARUP
 www.arup.com

DESIGNED
GJH
12/09/15

APPROVED
PC
12/09/15

CAT
PROJ
FILE

vic roads

SCALE OF METRES
 1:500
 0 5 10

PUNT ROAD
 PUNT ROAD INVESTIGATION
 TOORAK ROAD - CONCEPT 7
 BUS LANES

FILE NO. CONTRACT NO. SHEET NO. DRAWING NO. ISSUE
 1 OF 1 CS87 B



PRELIMINARY INFORMATION

16/10/2015 Sheet1
4:03:11 PM 264448-01-C080.dwg

ISSUE	APPD	DATE	AMENDMENT
E			
D			
C			
B	PC	21/09/15	PRELIMINARY INFORMATION - FOR REVIEW
A	PC	16/09/15	PRELIMINARY INFORMATION - FOR REVIEW

GENERAL NOTES

ARUP

www.arup.com




DESIGNED
GJM
12/09/15
APPROVED
PC
12/09/17
CAT
DDJ
FILE




SCALE OF METRES
HOR 0 15 30
VER

PUNT ROAD
PUNT ROAD INVESTIGATION
ALEXANDRA AVENUE - CONCEPT 7
BUS LANES


FILE NO.	CONTRACT NO.	SHEET NO.	DRAWING NO.	ISSUE
		1 OF 1	CS88	B

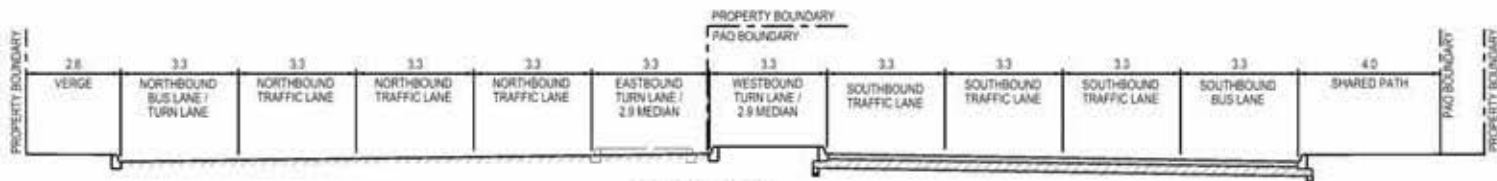

TYPICAL SECTION
CONCEPT 7 BUS LANES - HIGH STREET
SCALE 1:100

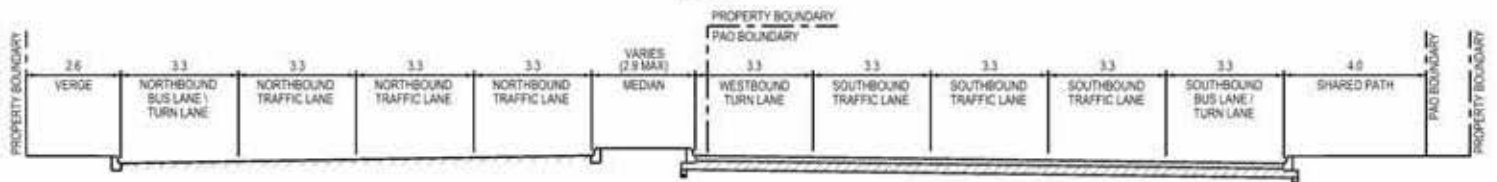


TYPICAL SECTION
CONCEPT 7 BUS LANES - COMMERCIAL ROAD
SCALE 1:100

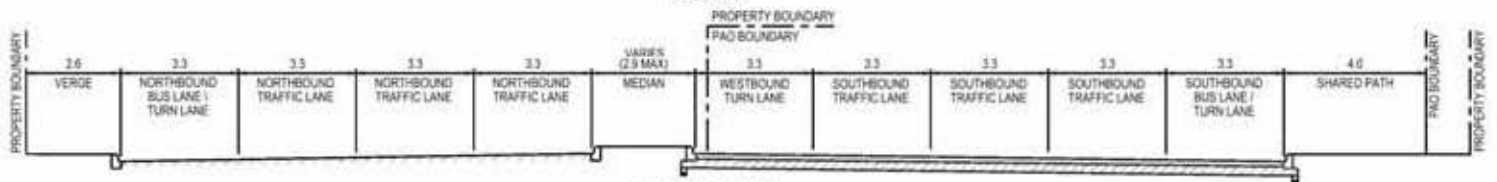

TYPICAL SECTION
CONCEPT 7 BUS LANES - TOORAK ROAD
SCALE 1:100



TYPICAL SECTION
CONCEPT 7 BUS LANES - DOMAIN ROAD
SCALE 1:100

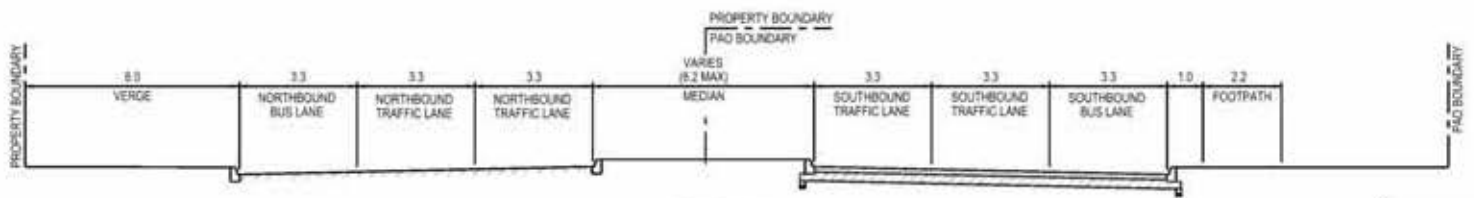

TYPICAL SECTION
CONCEPT 7 BUS LANES - MID BREAK
SCALE 1:100

PRELIMINARY INFORMATION

16/10/2015 Sheet 1
 4.04.11 PM 24444-01-COR.dwg

ISSUE	APP'D	DATE	AMENDMENT
A	PC	28/09/15	PRELIMINARY INFORMATION - FOR REVIEW
B			
C			
D			
E			

GENERAL NOTES



DESIGNED
GJH
28/09/15
APPROVED
PC
28/09/15
CAT
PROJ
FILE



PUNT ROAD PUNT ROAD INVESTIGATION CONCEPT 7 - TYPICAL SECTION BUS LANES				
SCALE OF METRES	FILE NO.	CONTRACT NO.	SHEET NO.	DRAWING NO.
HOR 1:1 VER 1:1			1 OF 1	CS89
				ISSUE A



PRELIMINARY INFORMATION

16/10/2015 Sheet 4 of 12 24488-BC-CORR.dwg

ISSUE	APPD	DATE	AMENDMENT
E			
D			
C			
B	PC	01/10/15	PRELIMINARY INFORMATION - FOR REVIEW
A	PC	21/09/14	PRELIMINARY INFORMATION - FOR REVIEW

GENERAL NOTES

ARUP
 www.arup.com

DESIGNED
GJH
17/09/14

APPROVED
PC
17/09/14

CAT
PROJ
FILE

vic roads

SCALE OF METRES
 HOR 1:10
 VER 1:20

PUNT ROAD
 PUNT ROAD INVESTIGATION
 HIGH STREET - CONCEPT 7 OPTION 2
 BUS LANES

FILE NO.	CONTRACT NO.	SHEET NO. 1 OF 1	DRAWING NO. CS185	ISSUE C
----------	--------------	---------------------	----------------------	------------



16/10/2015 Sheet1 4:04:10 PM 201408-BC-1500.dwg

ISSUE	APPD	DATE	AMENDMENT
E			
D			
C	PC	15/10/15	PRELIMINARY INFORMATION - FOR REVIEW
B	PC	01/10/15	PRELIMINARY INFORMATION - FOR REVIEW
A	PC	21/09/15	PRELIMINARY INFORMATION - FOR REVIEW

GENERAL NOTES

ARUP
 www.arup.com

DESIGNED
GJH
17/09/16

APPROVED
PC
17/09/16

CAT
PROJ
FILE

vic roads

SCALE OF METRES
 10 20
 HOR 0 10 20
 VER

PUNT ROAD
 PUNT ROAD INVESTIGATION
 COMMERCIAL ROAD - CONCEPT 7 OPTION 2
 BUS LANES

FILE NO. CONTRACT NO. SHEET NO. DRAWING NO. ISSUE
 1 OF 1 CS186 C